



Appendix B


Part 2 of 3

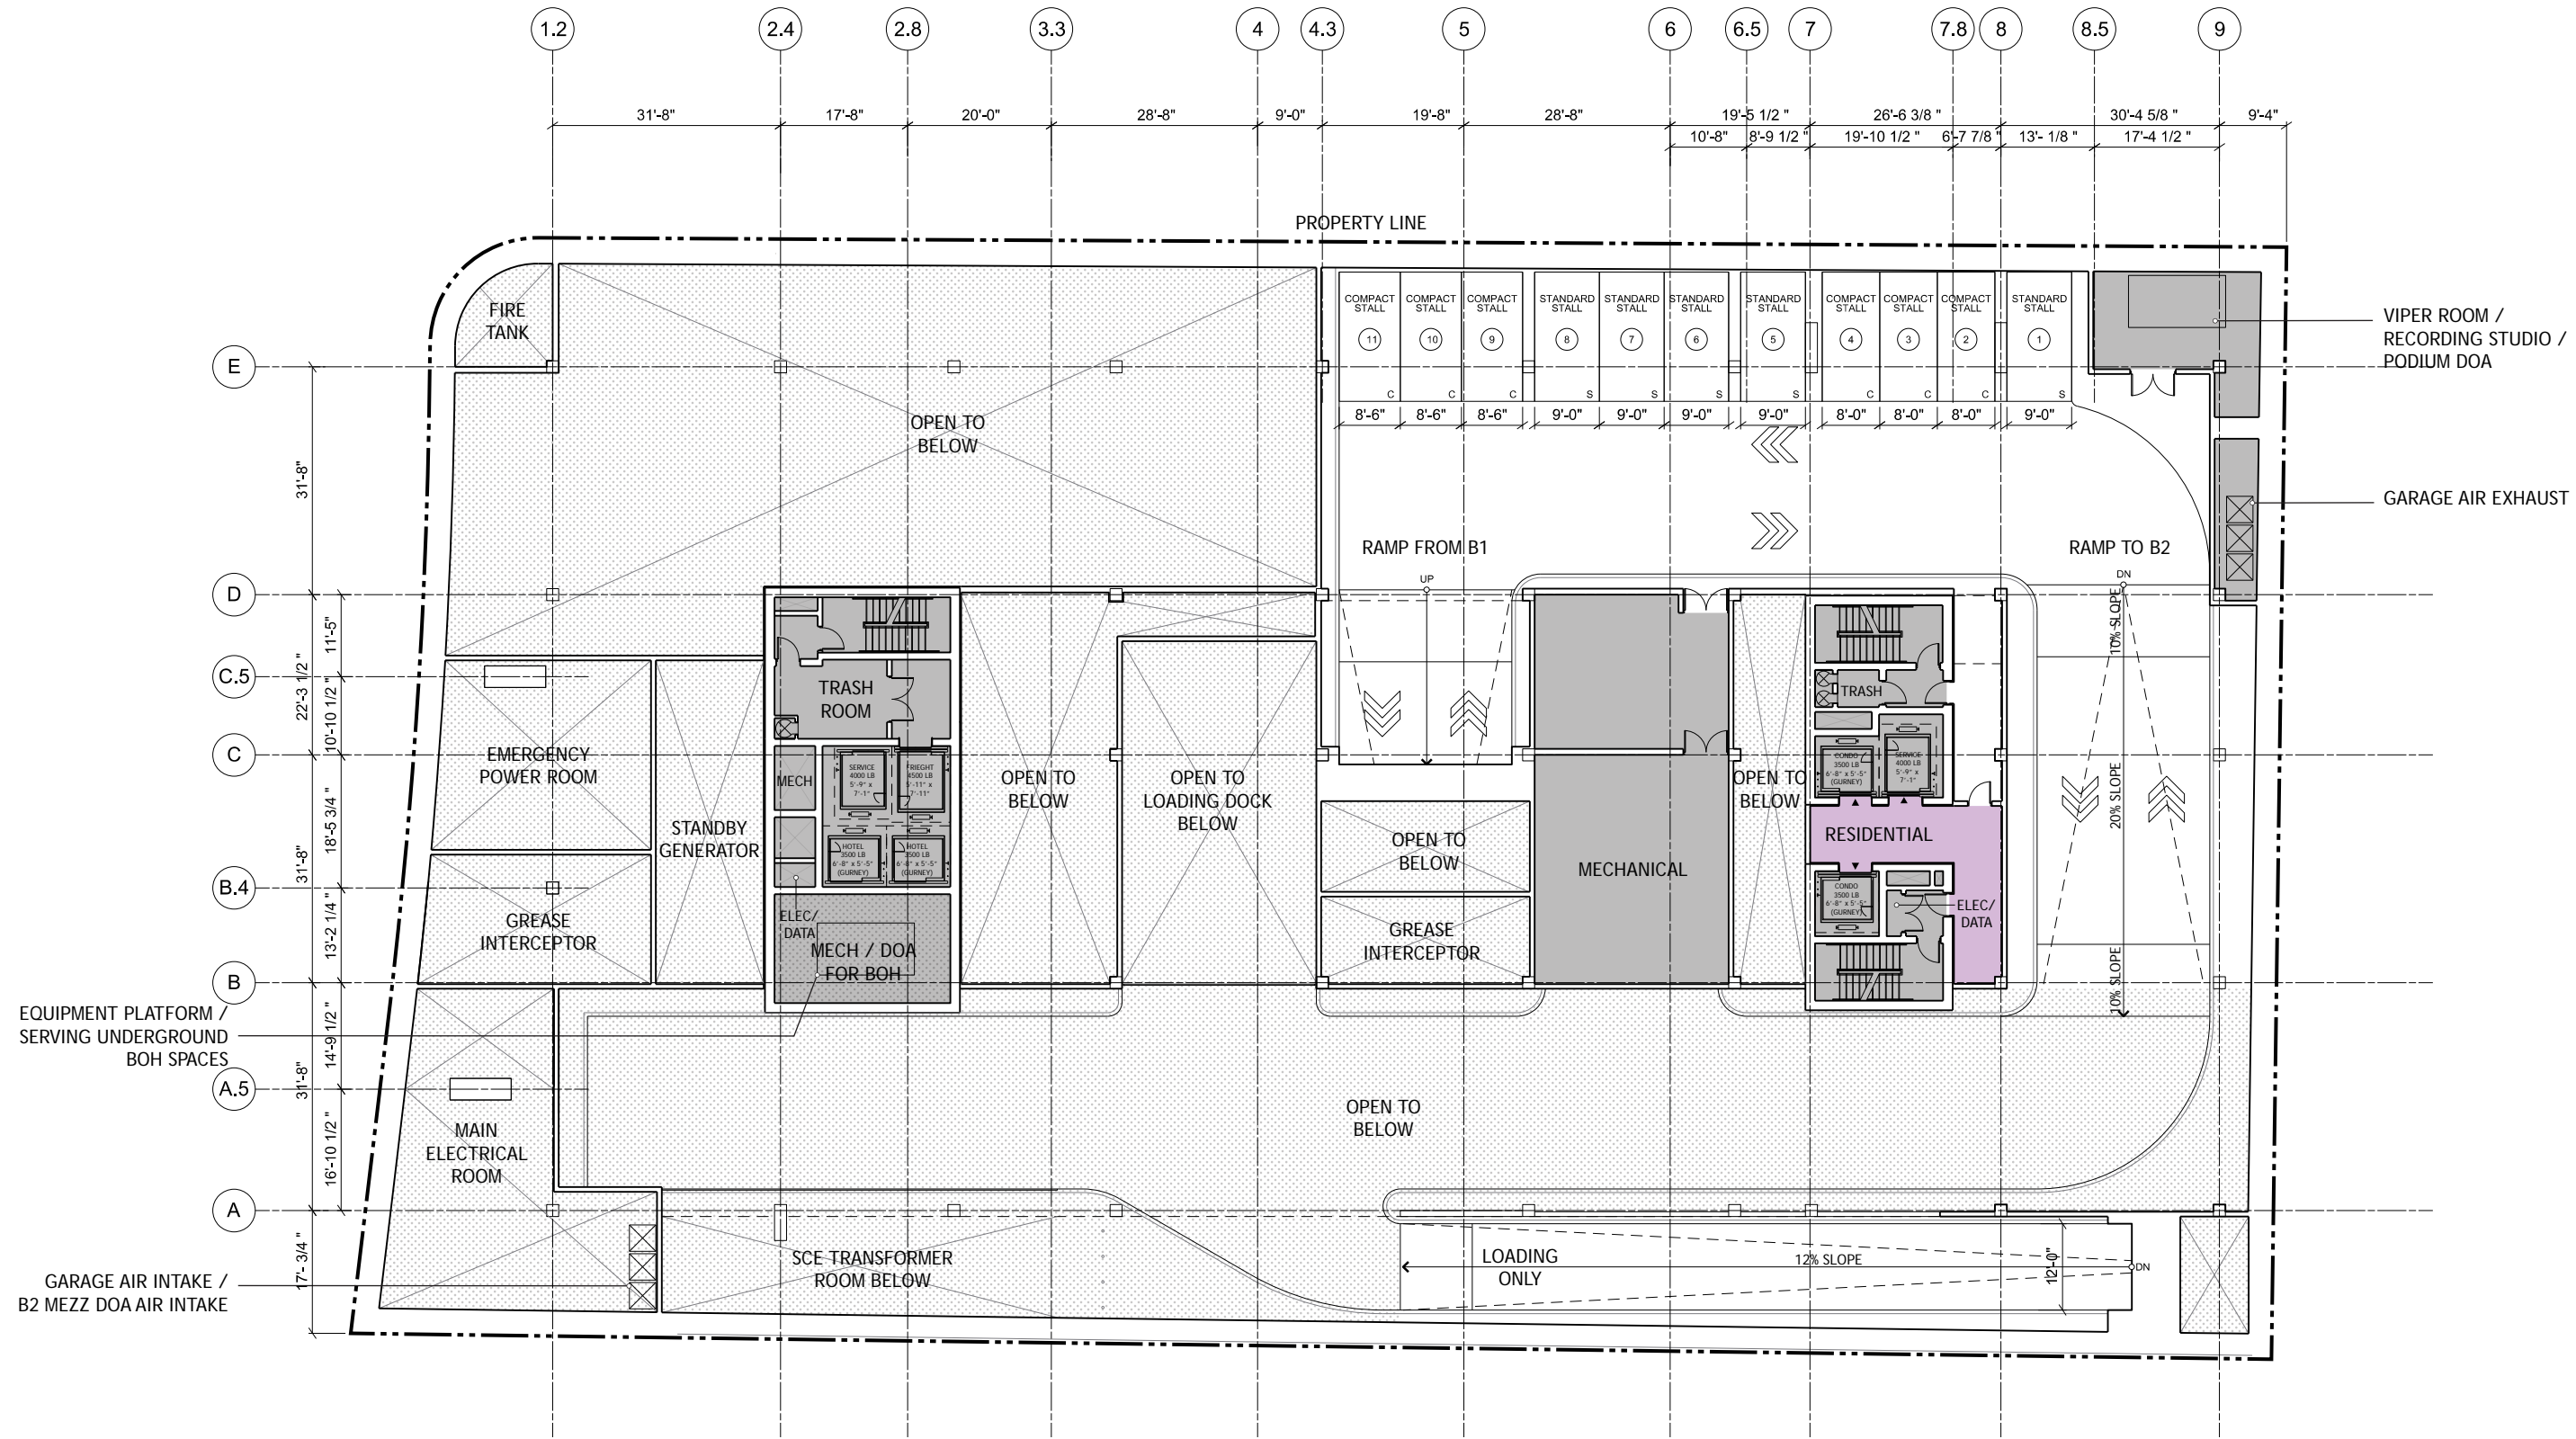

PARKING PLAN - B2 MEZZANINE

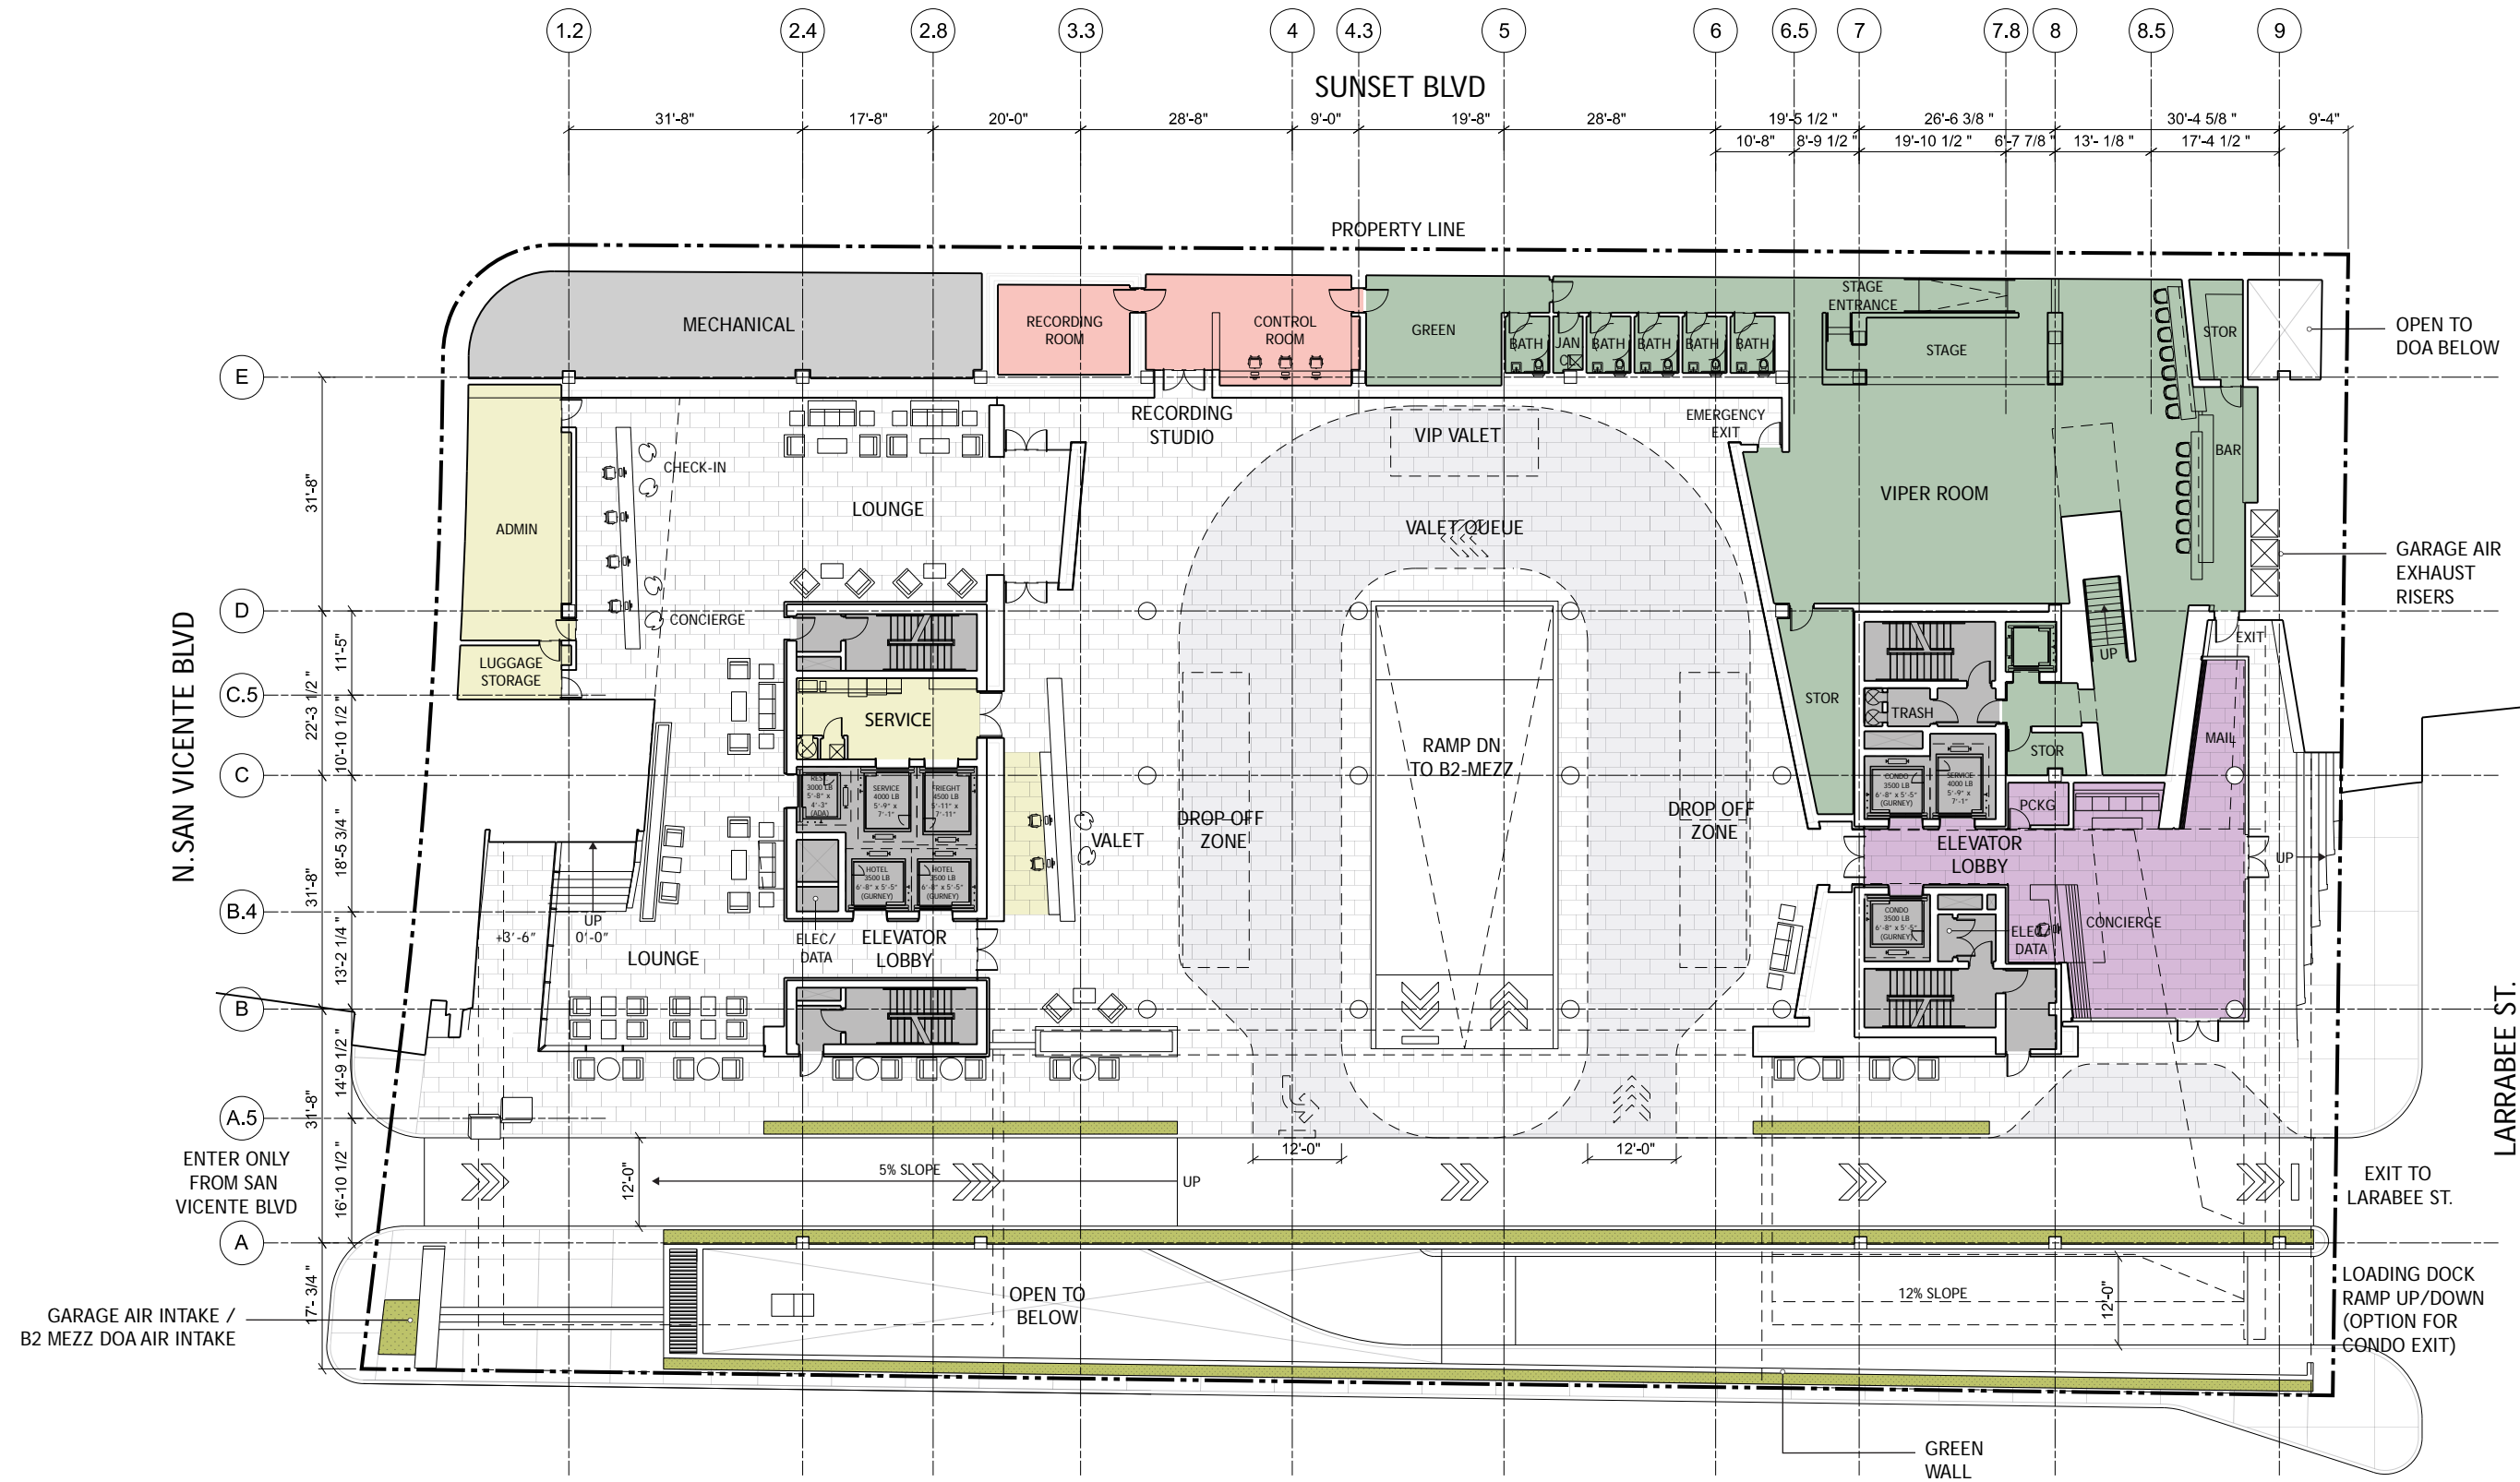


PARKING PLAN - B1

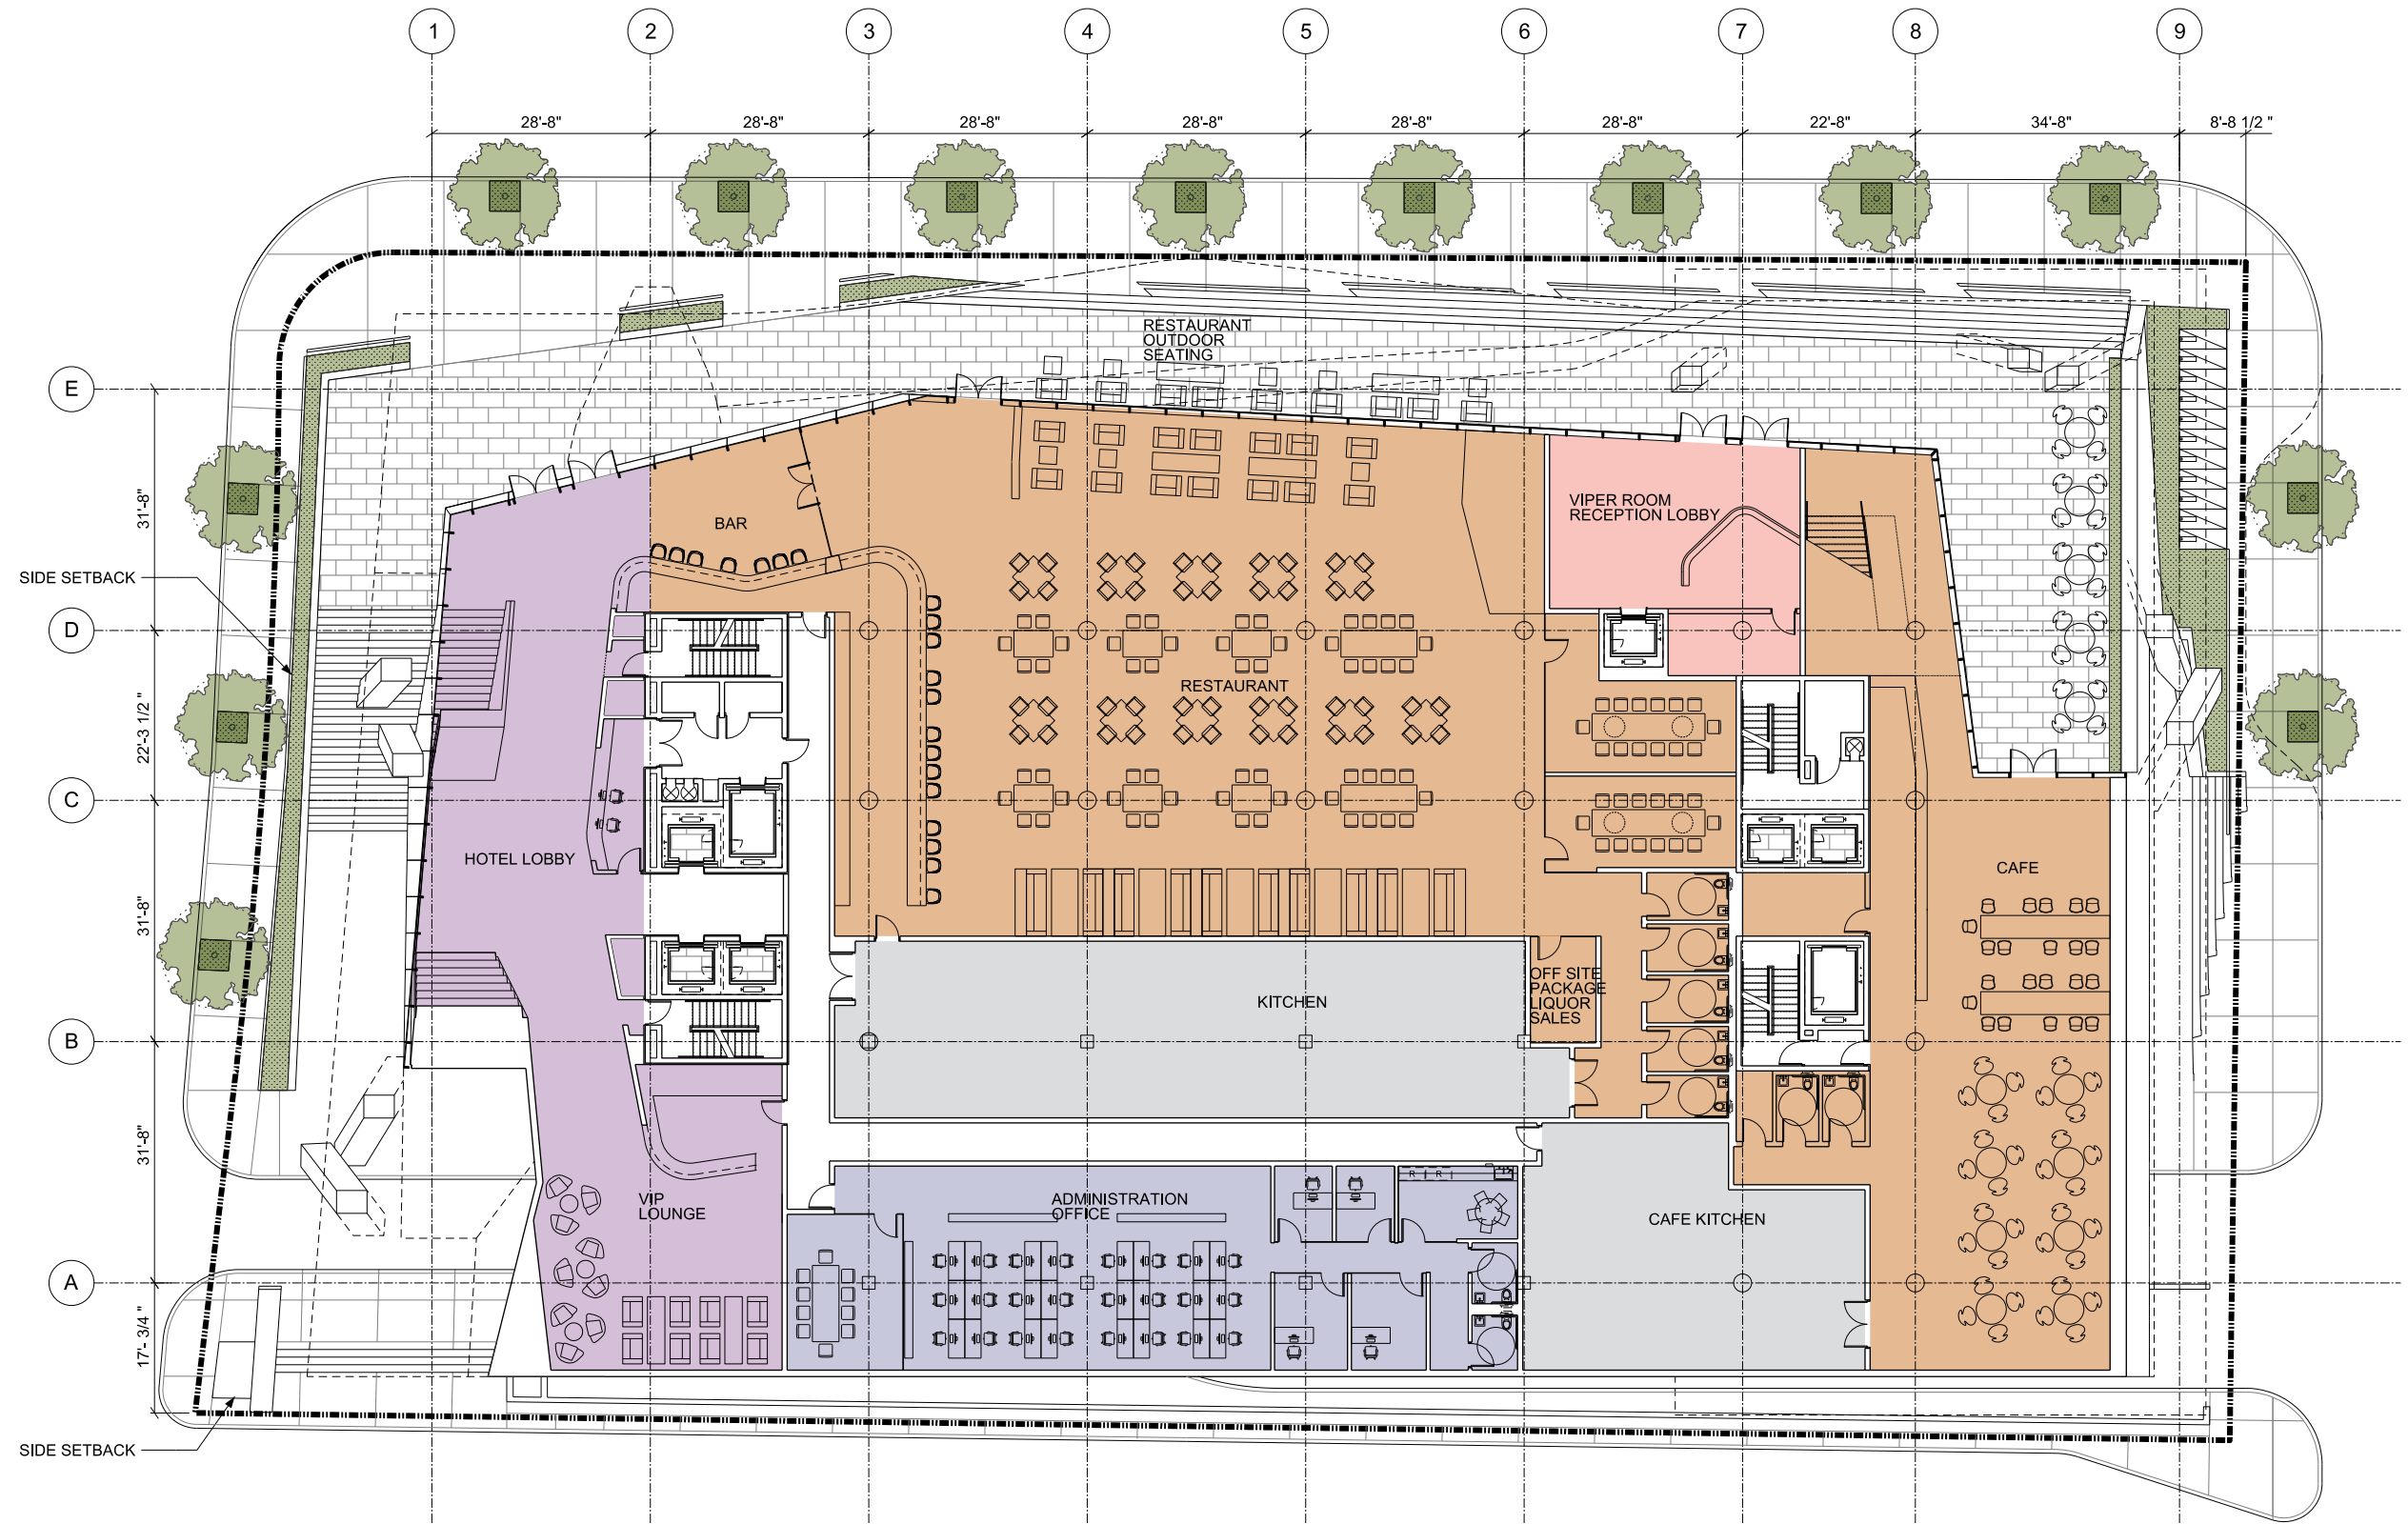


GROUND FLOOR




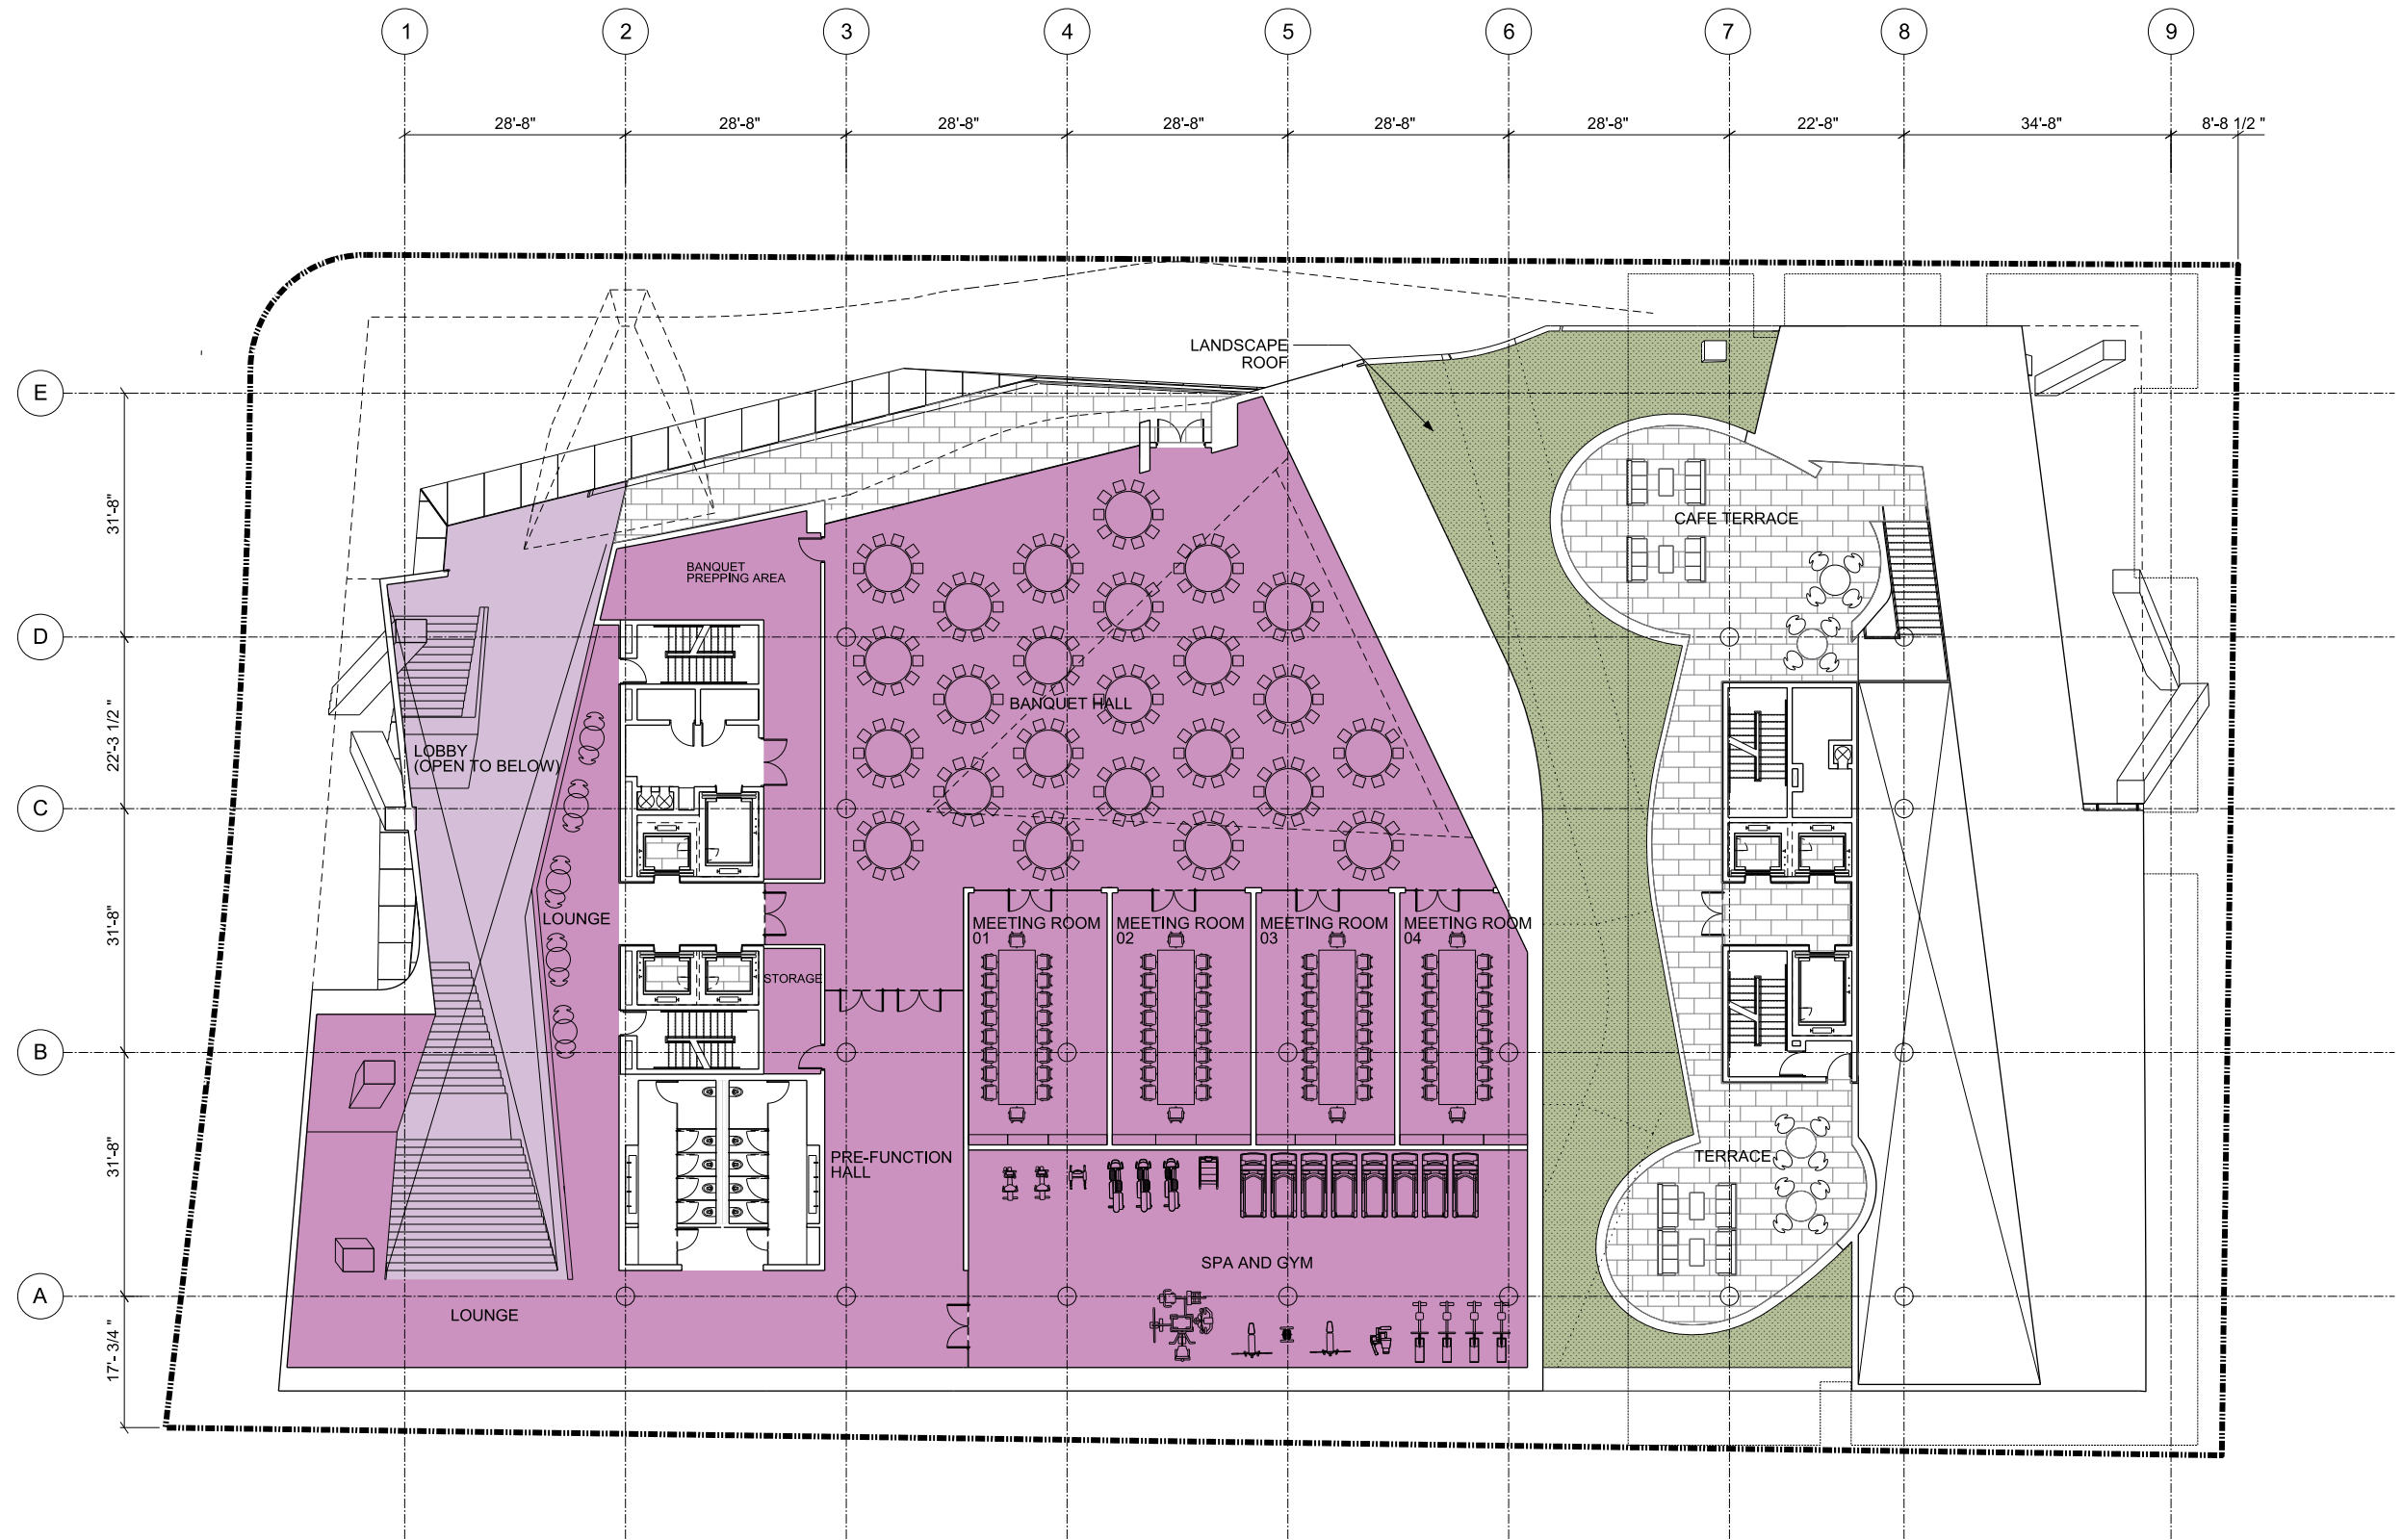


FL 02

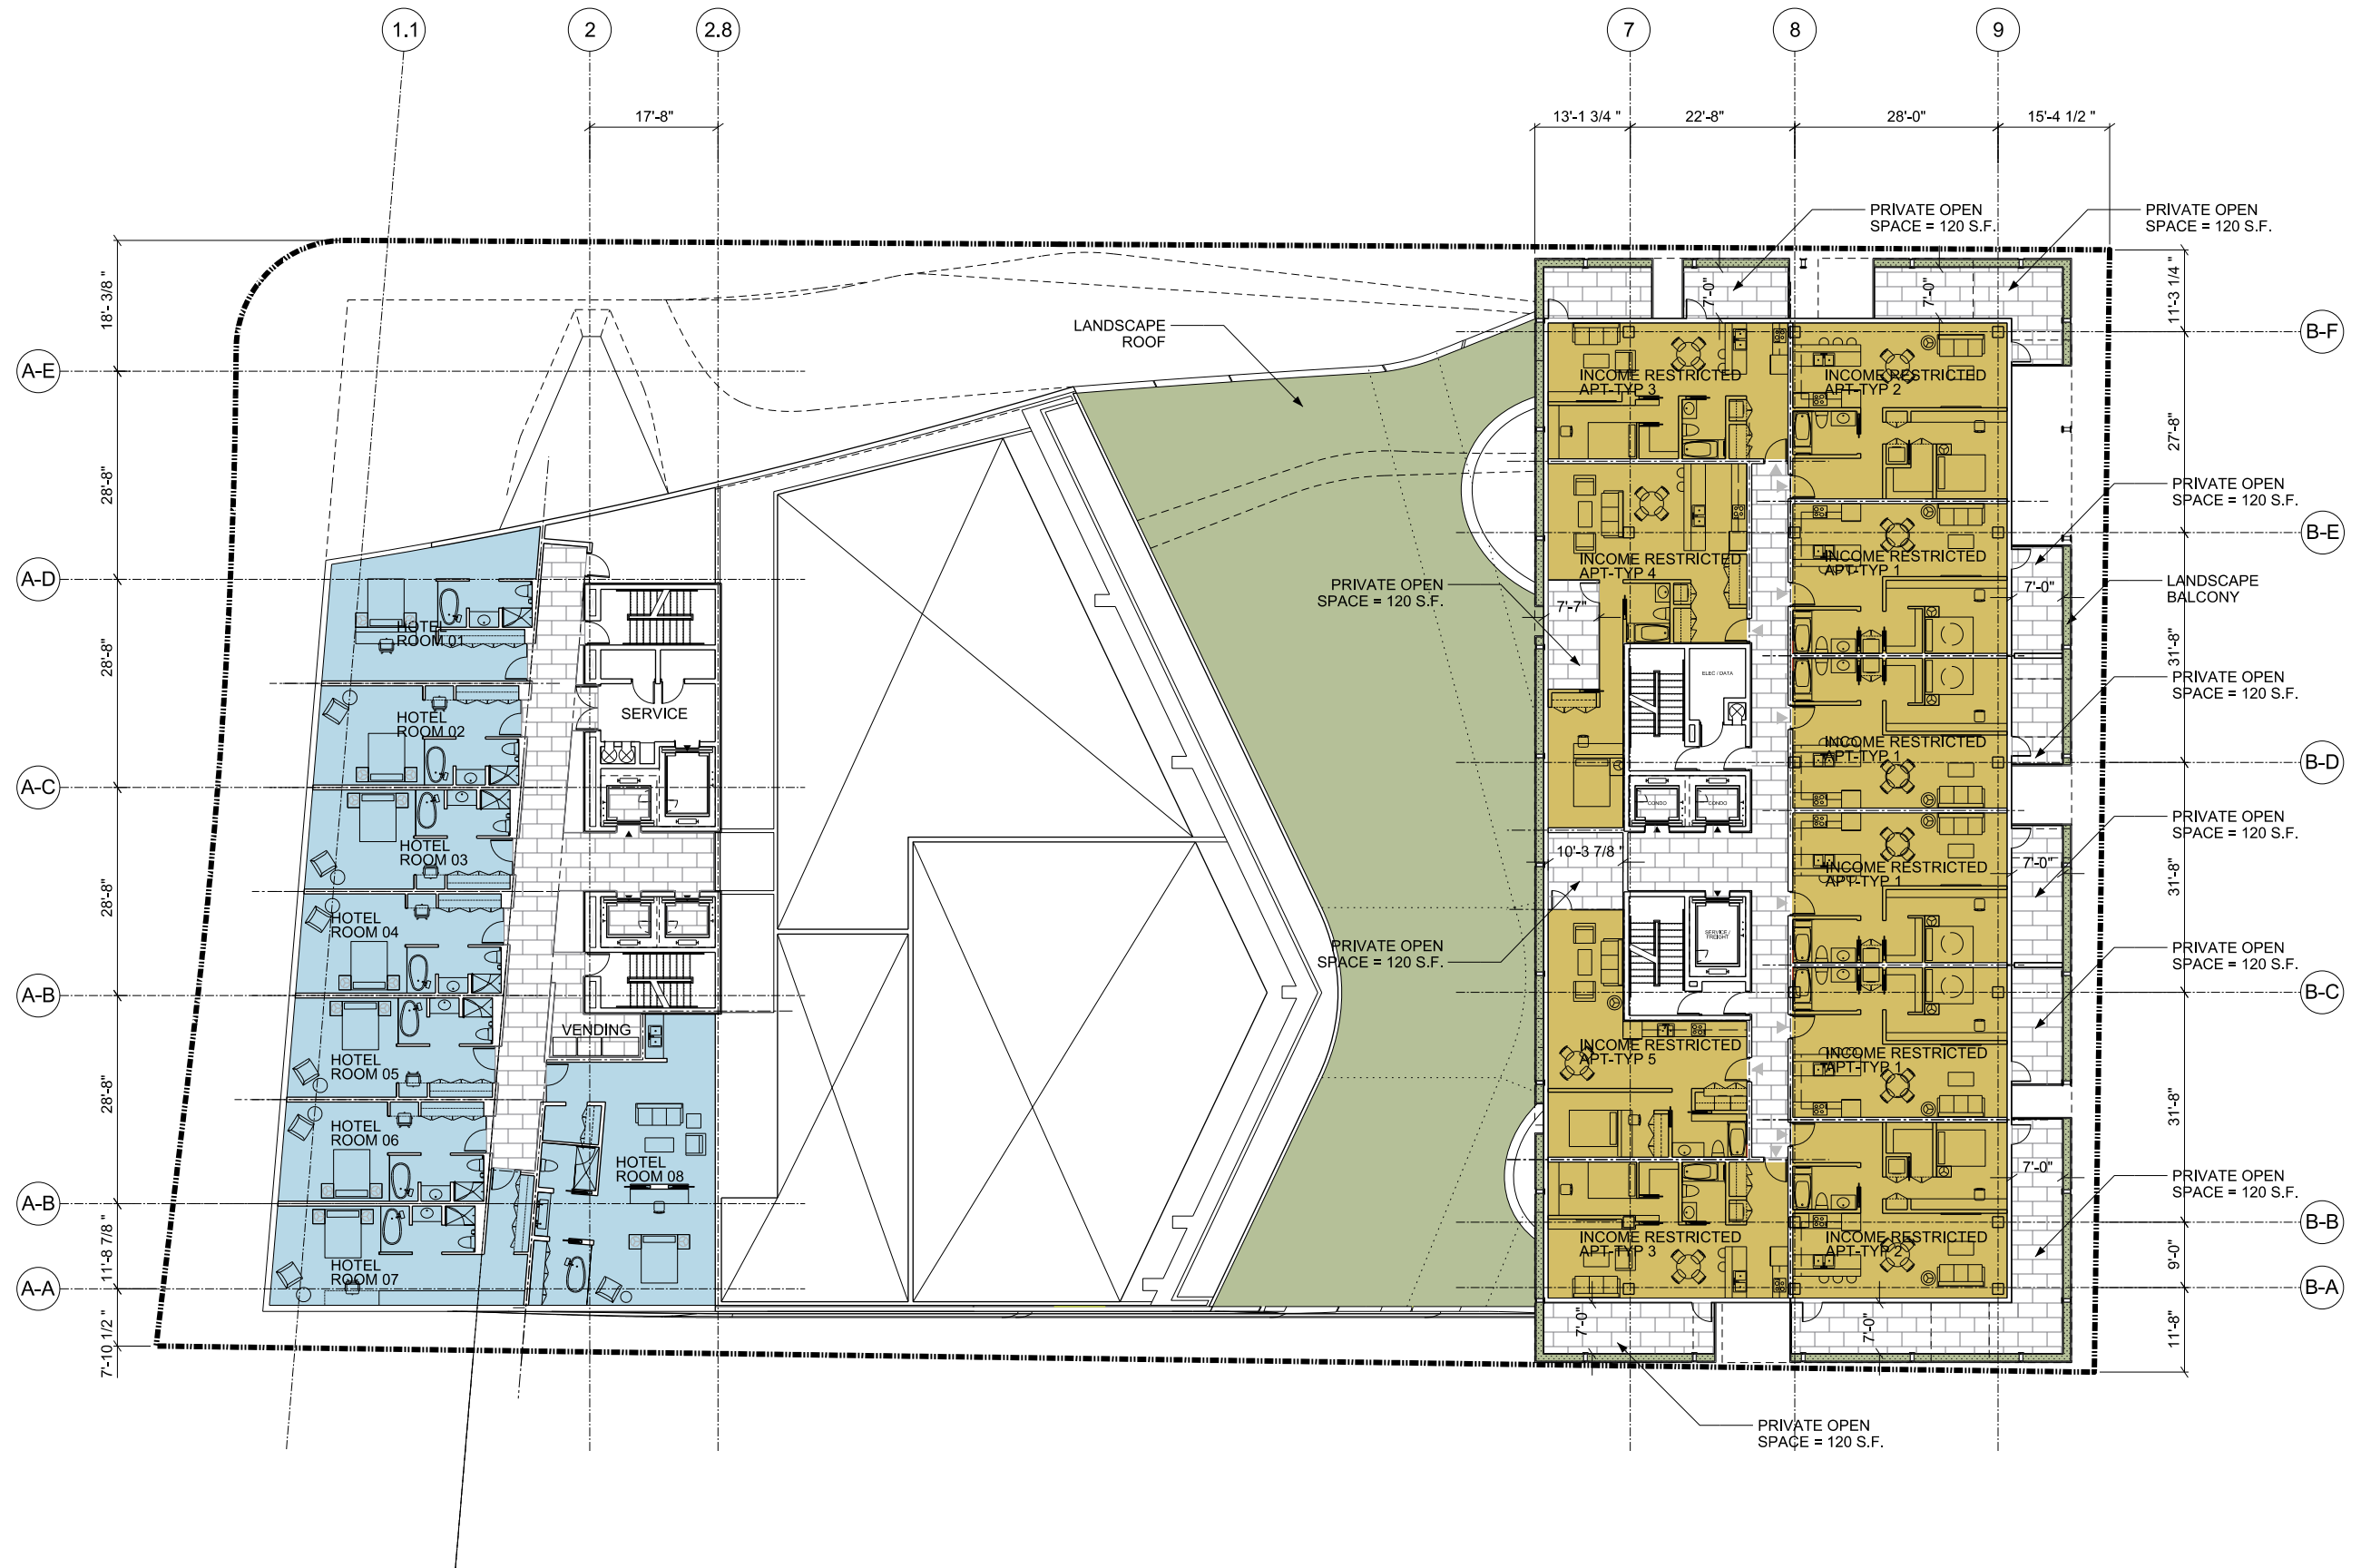


FL 03

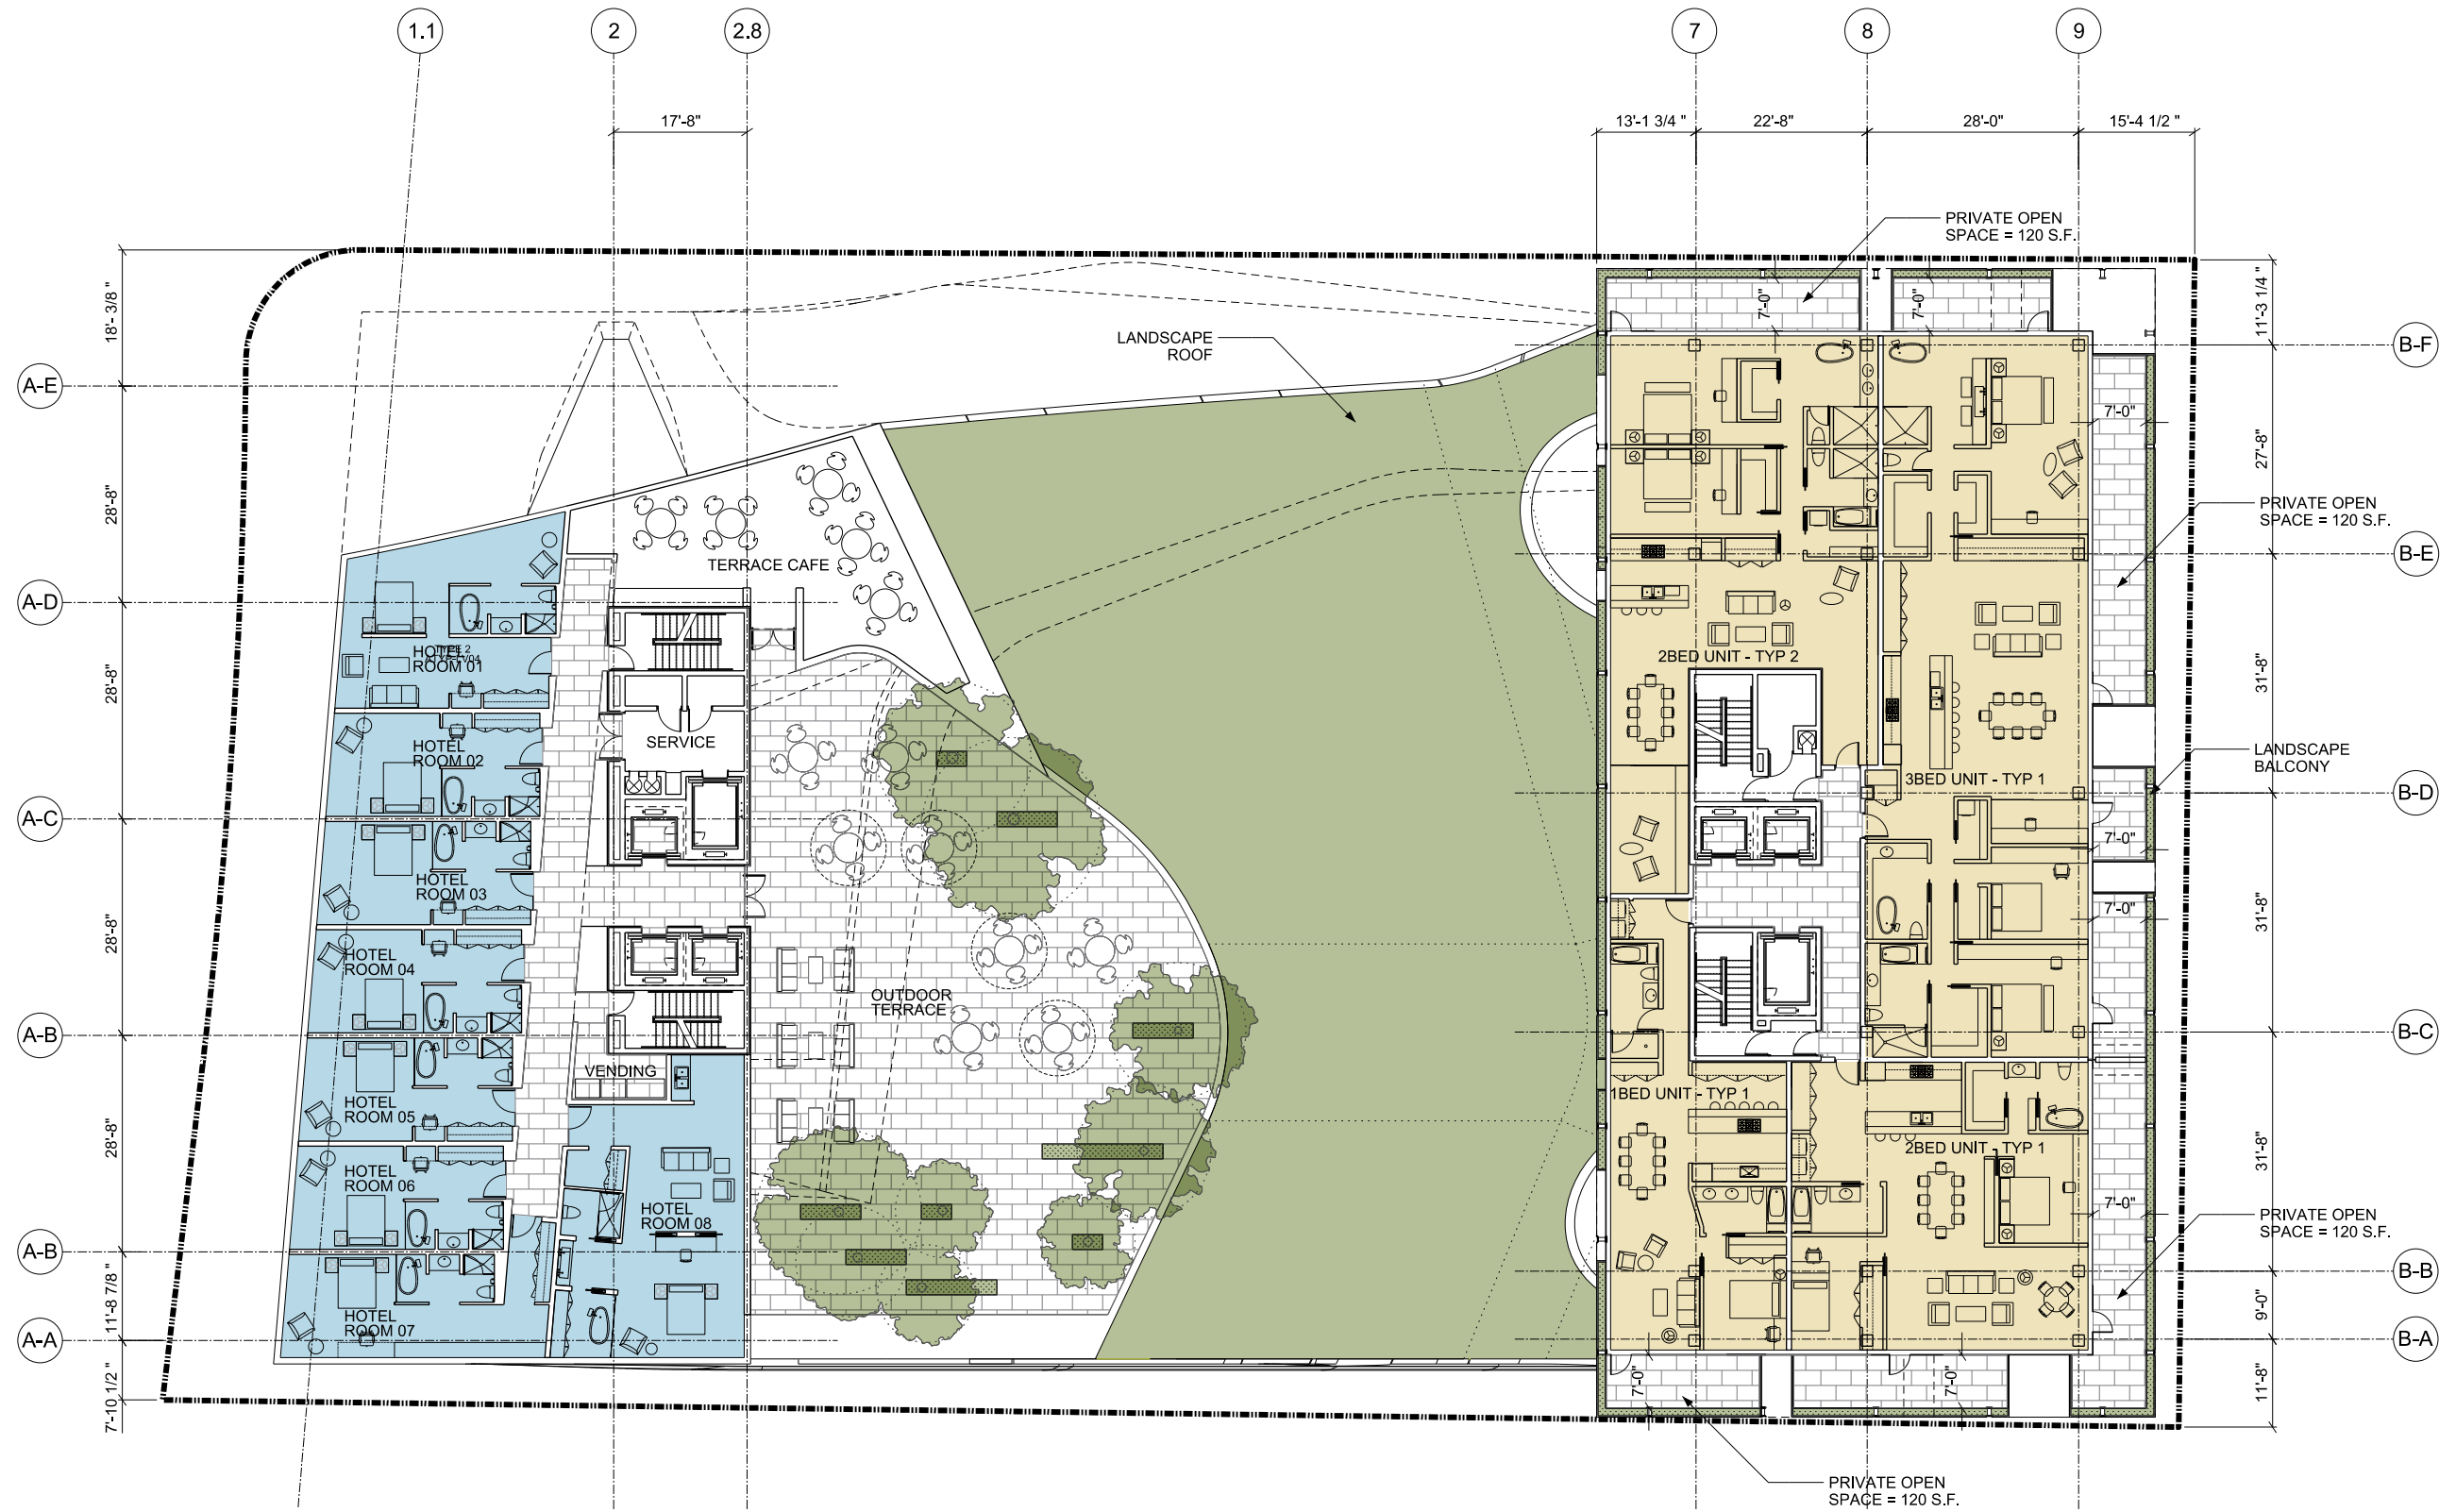


FL 04

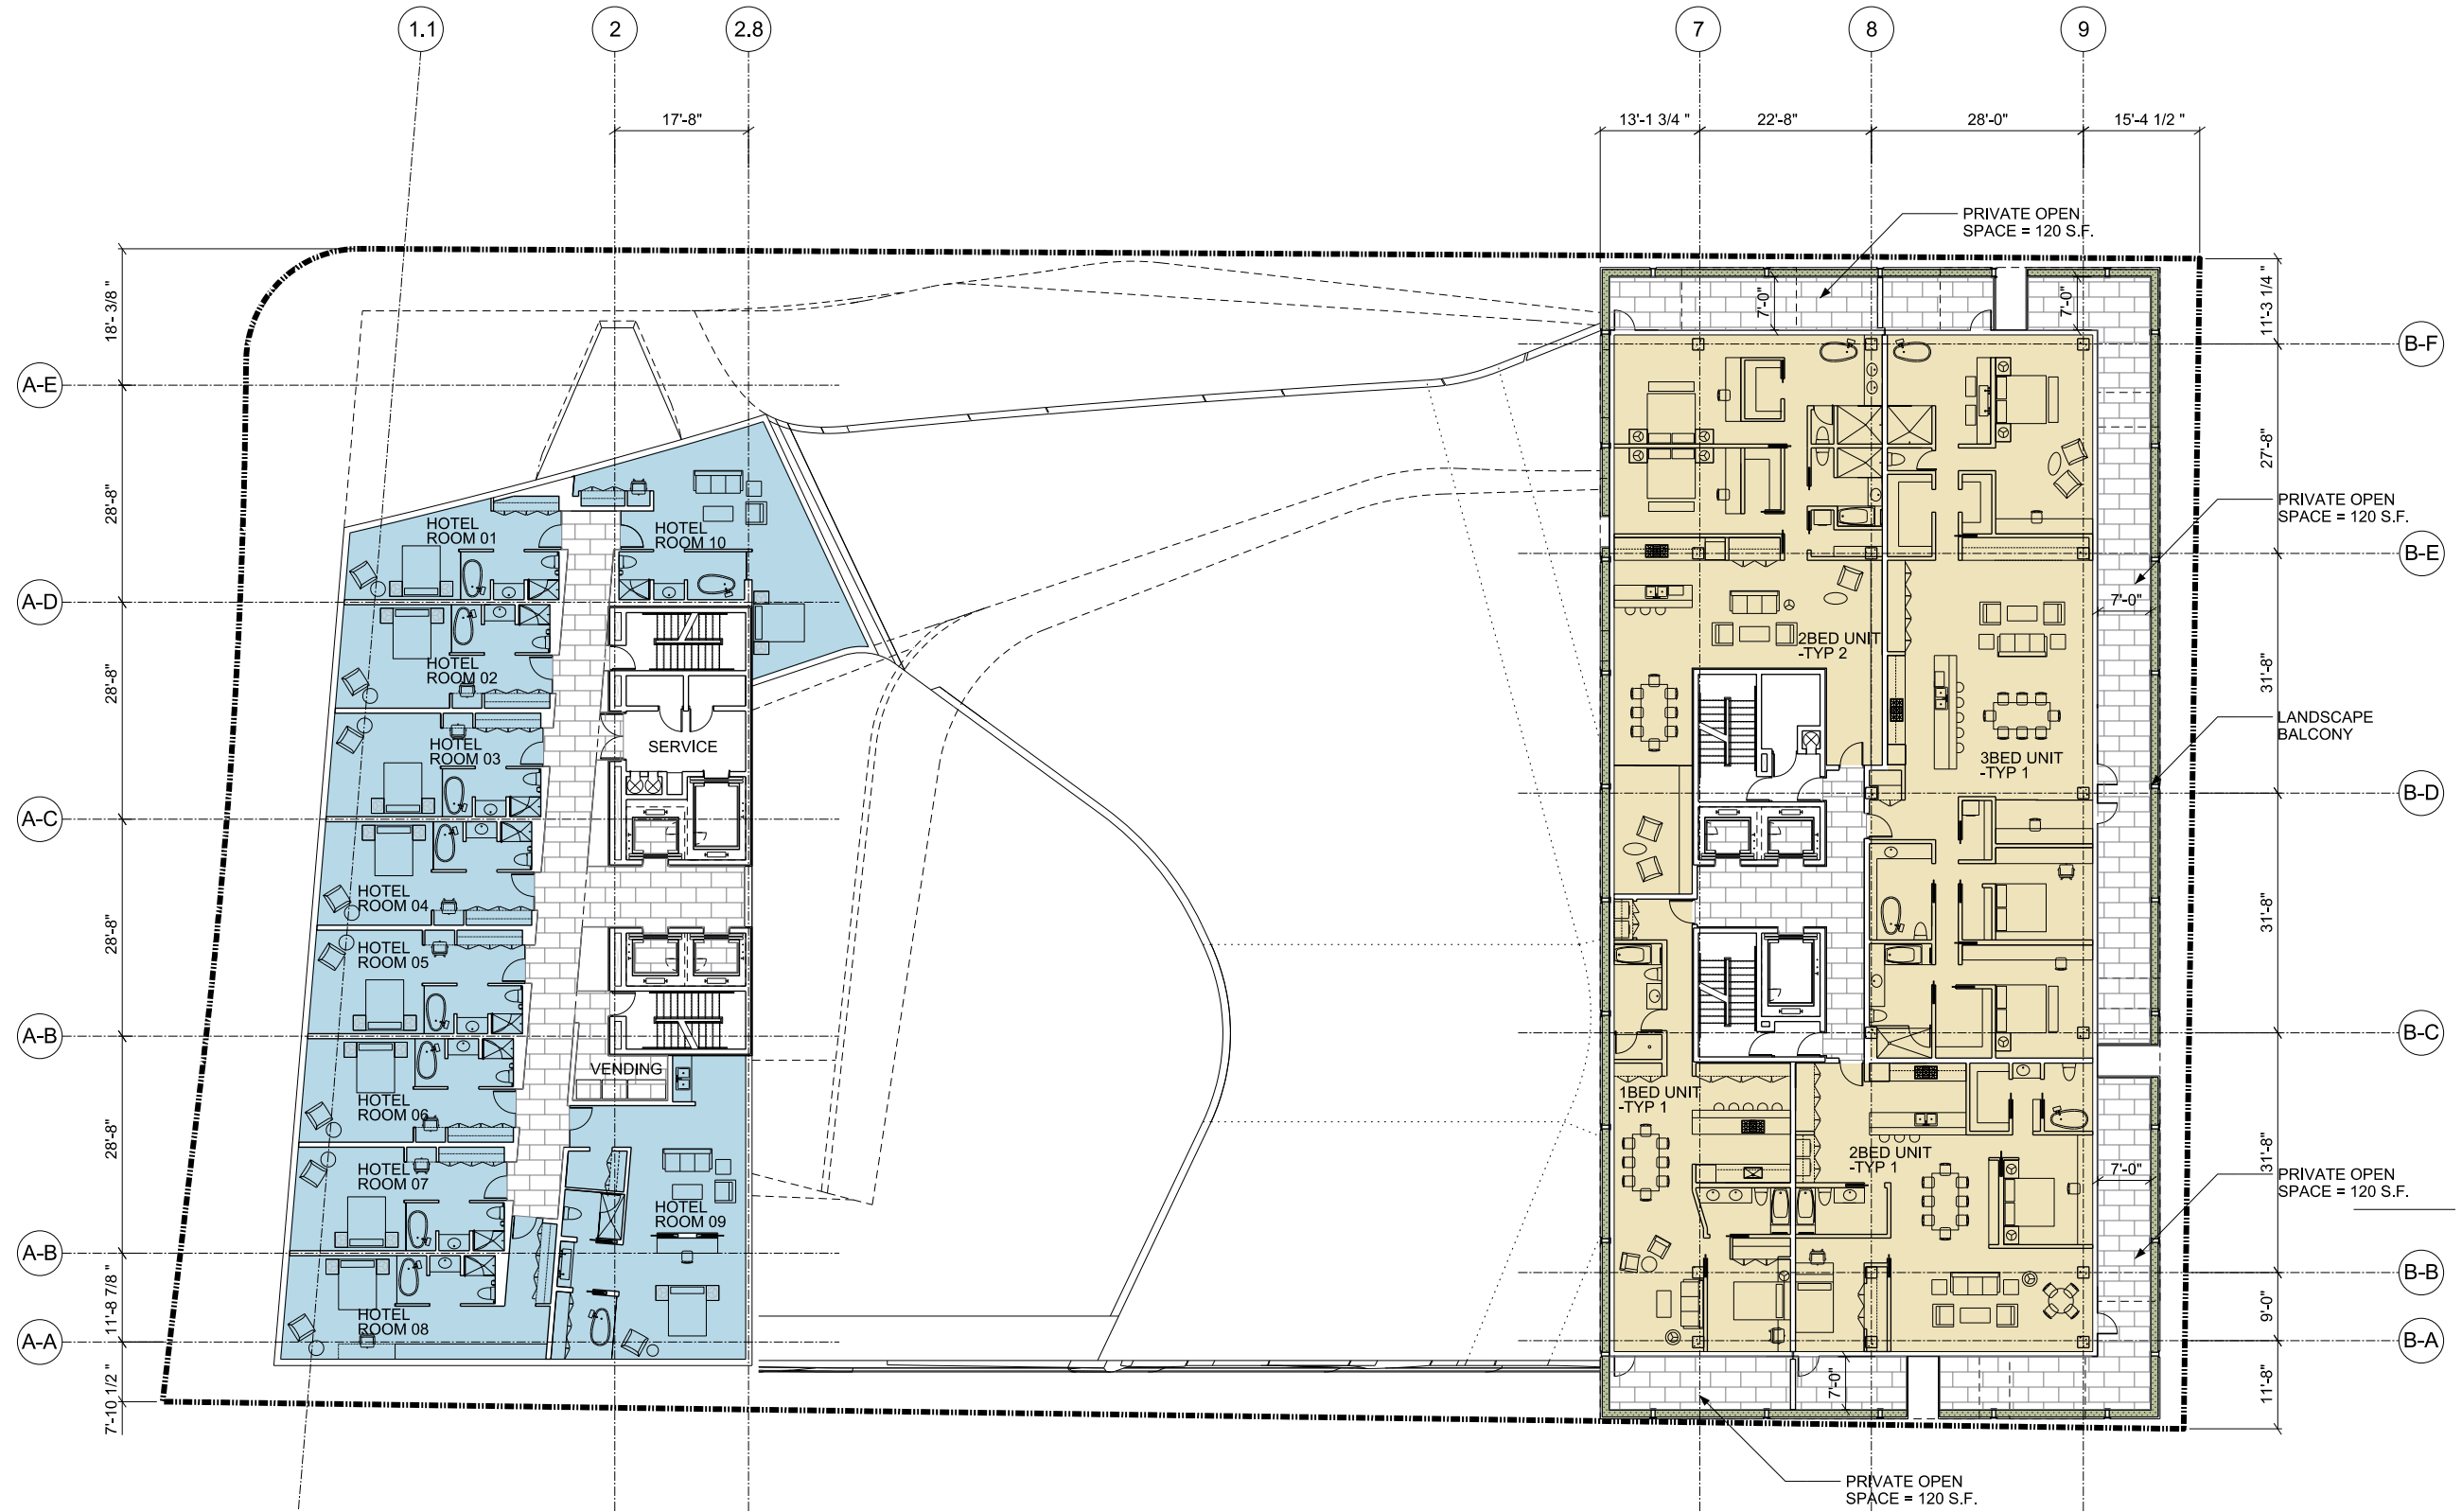


FL 05

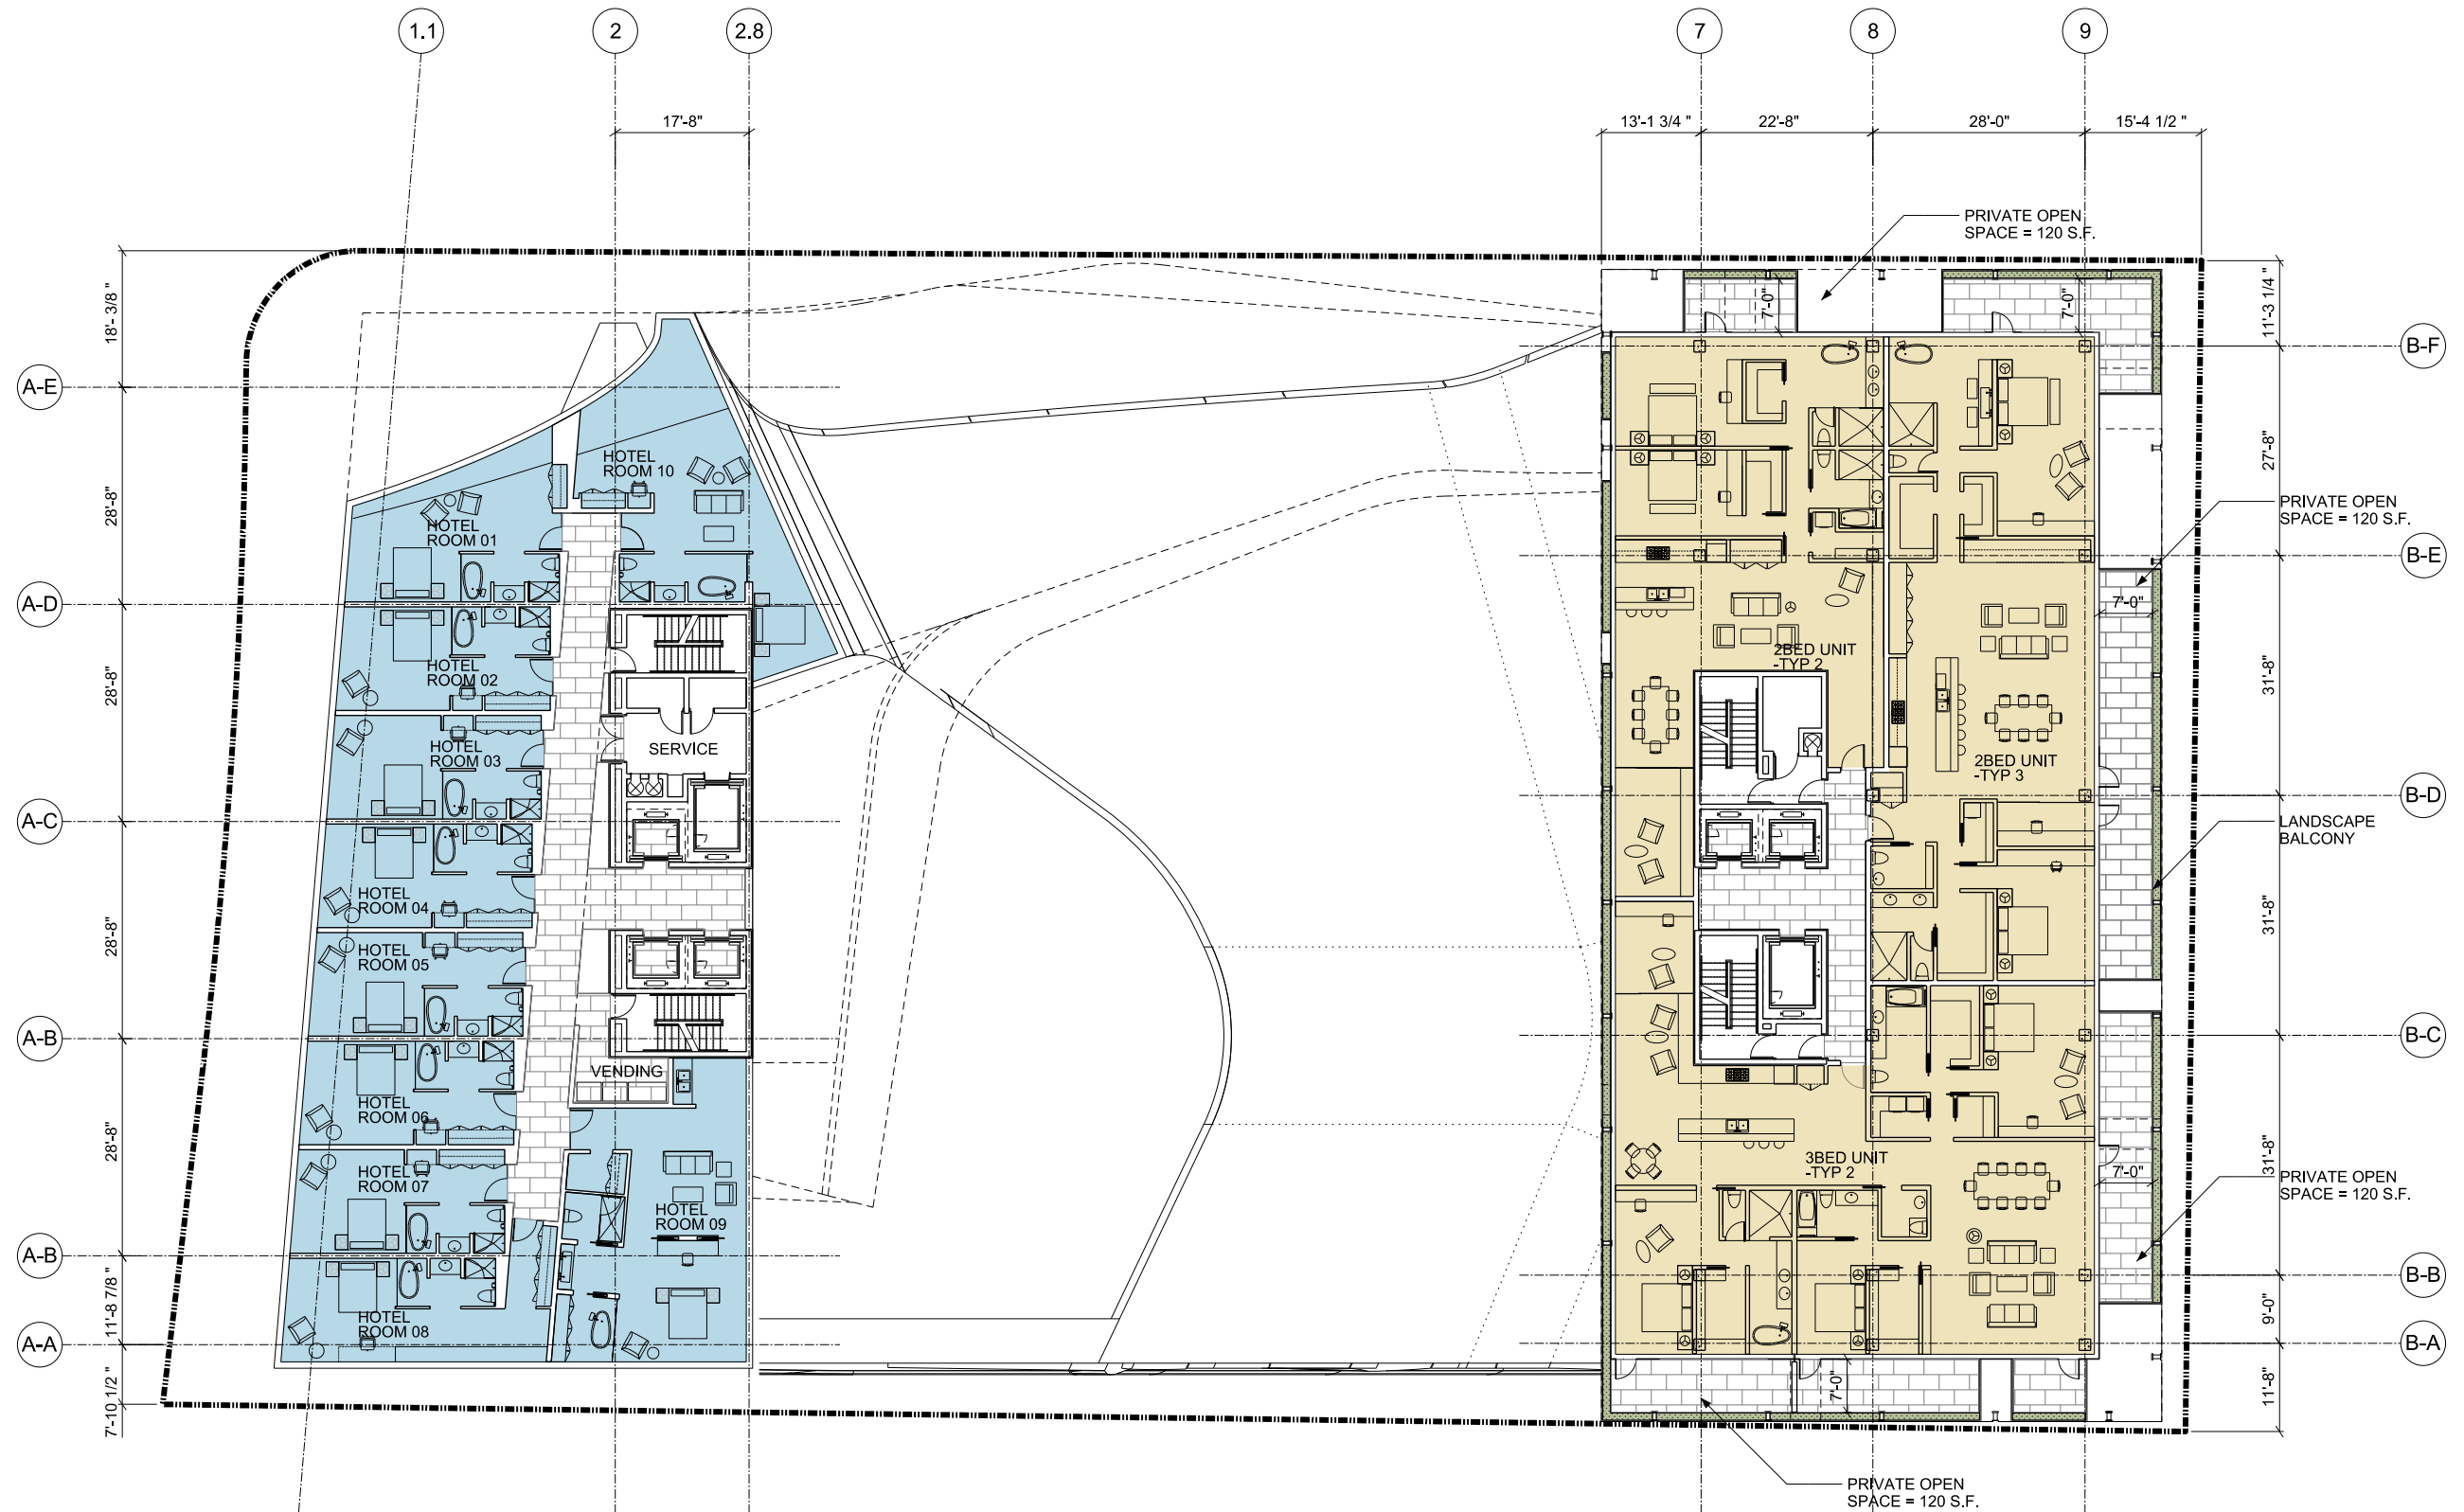


FL 06

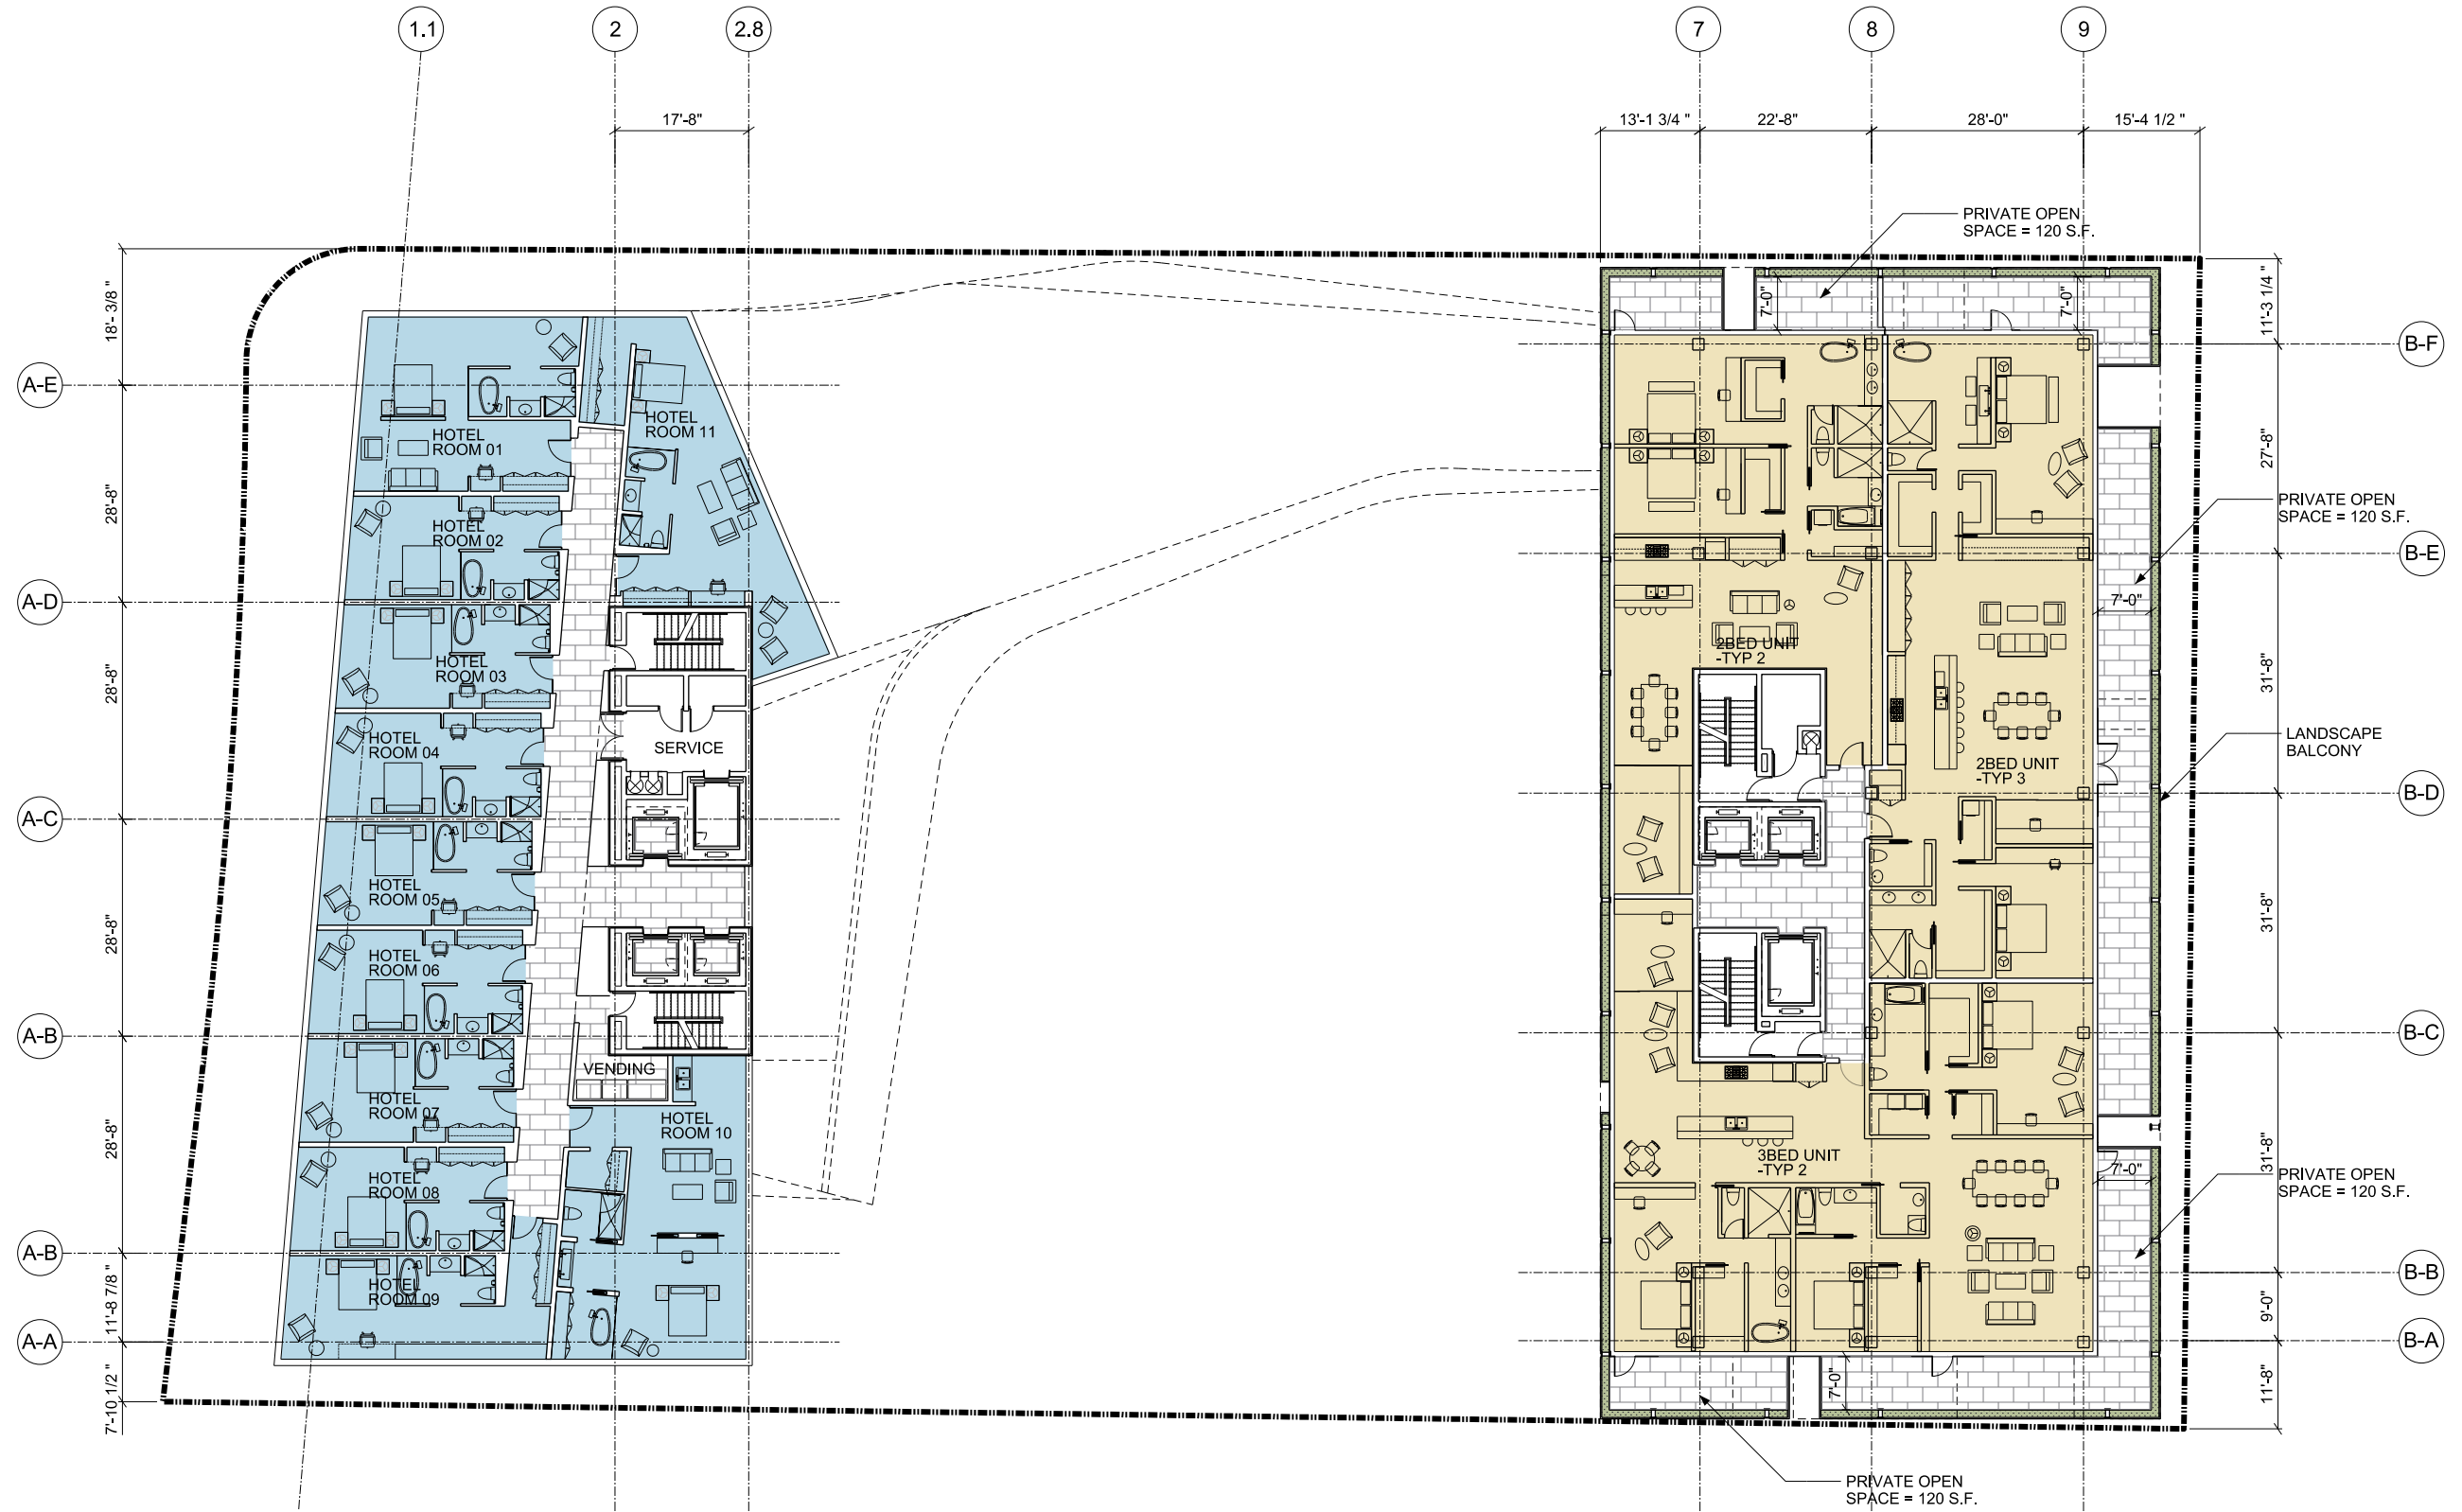



FL 07

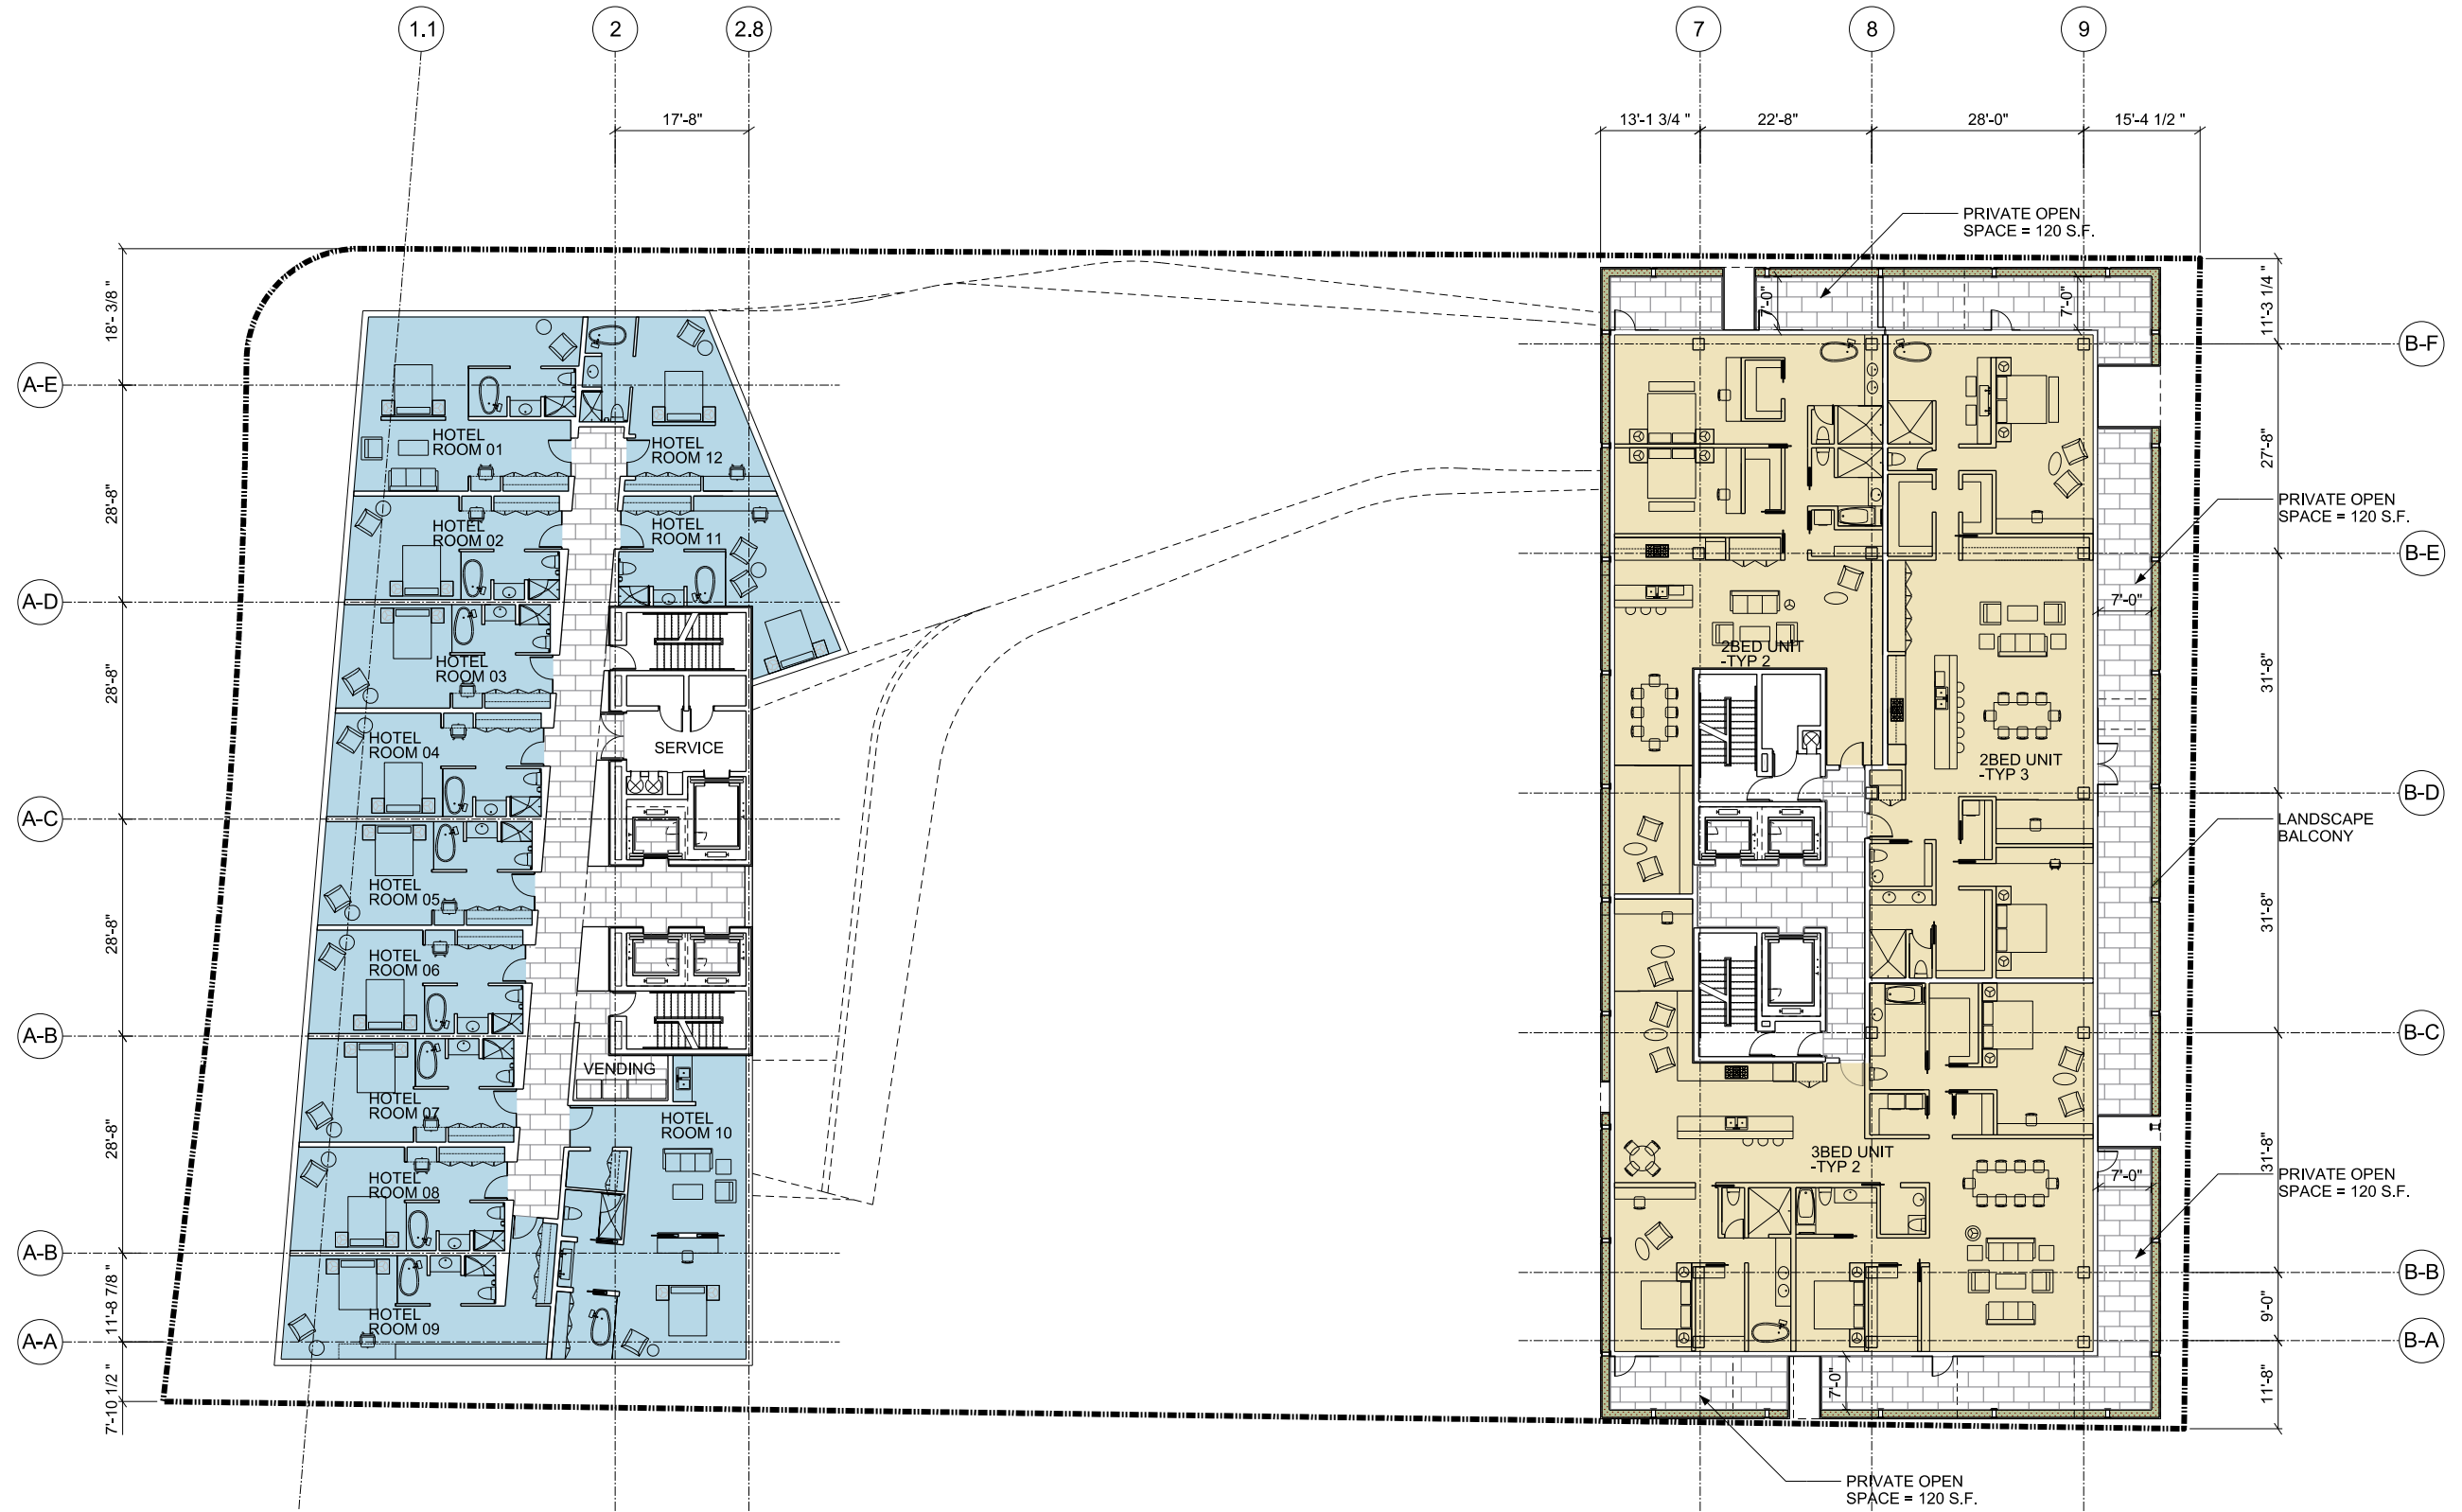


FL 08

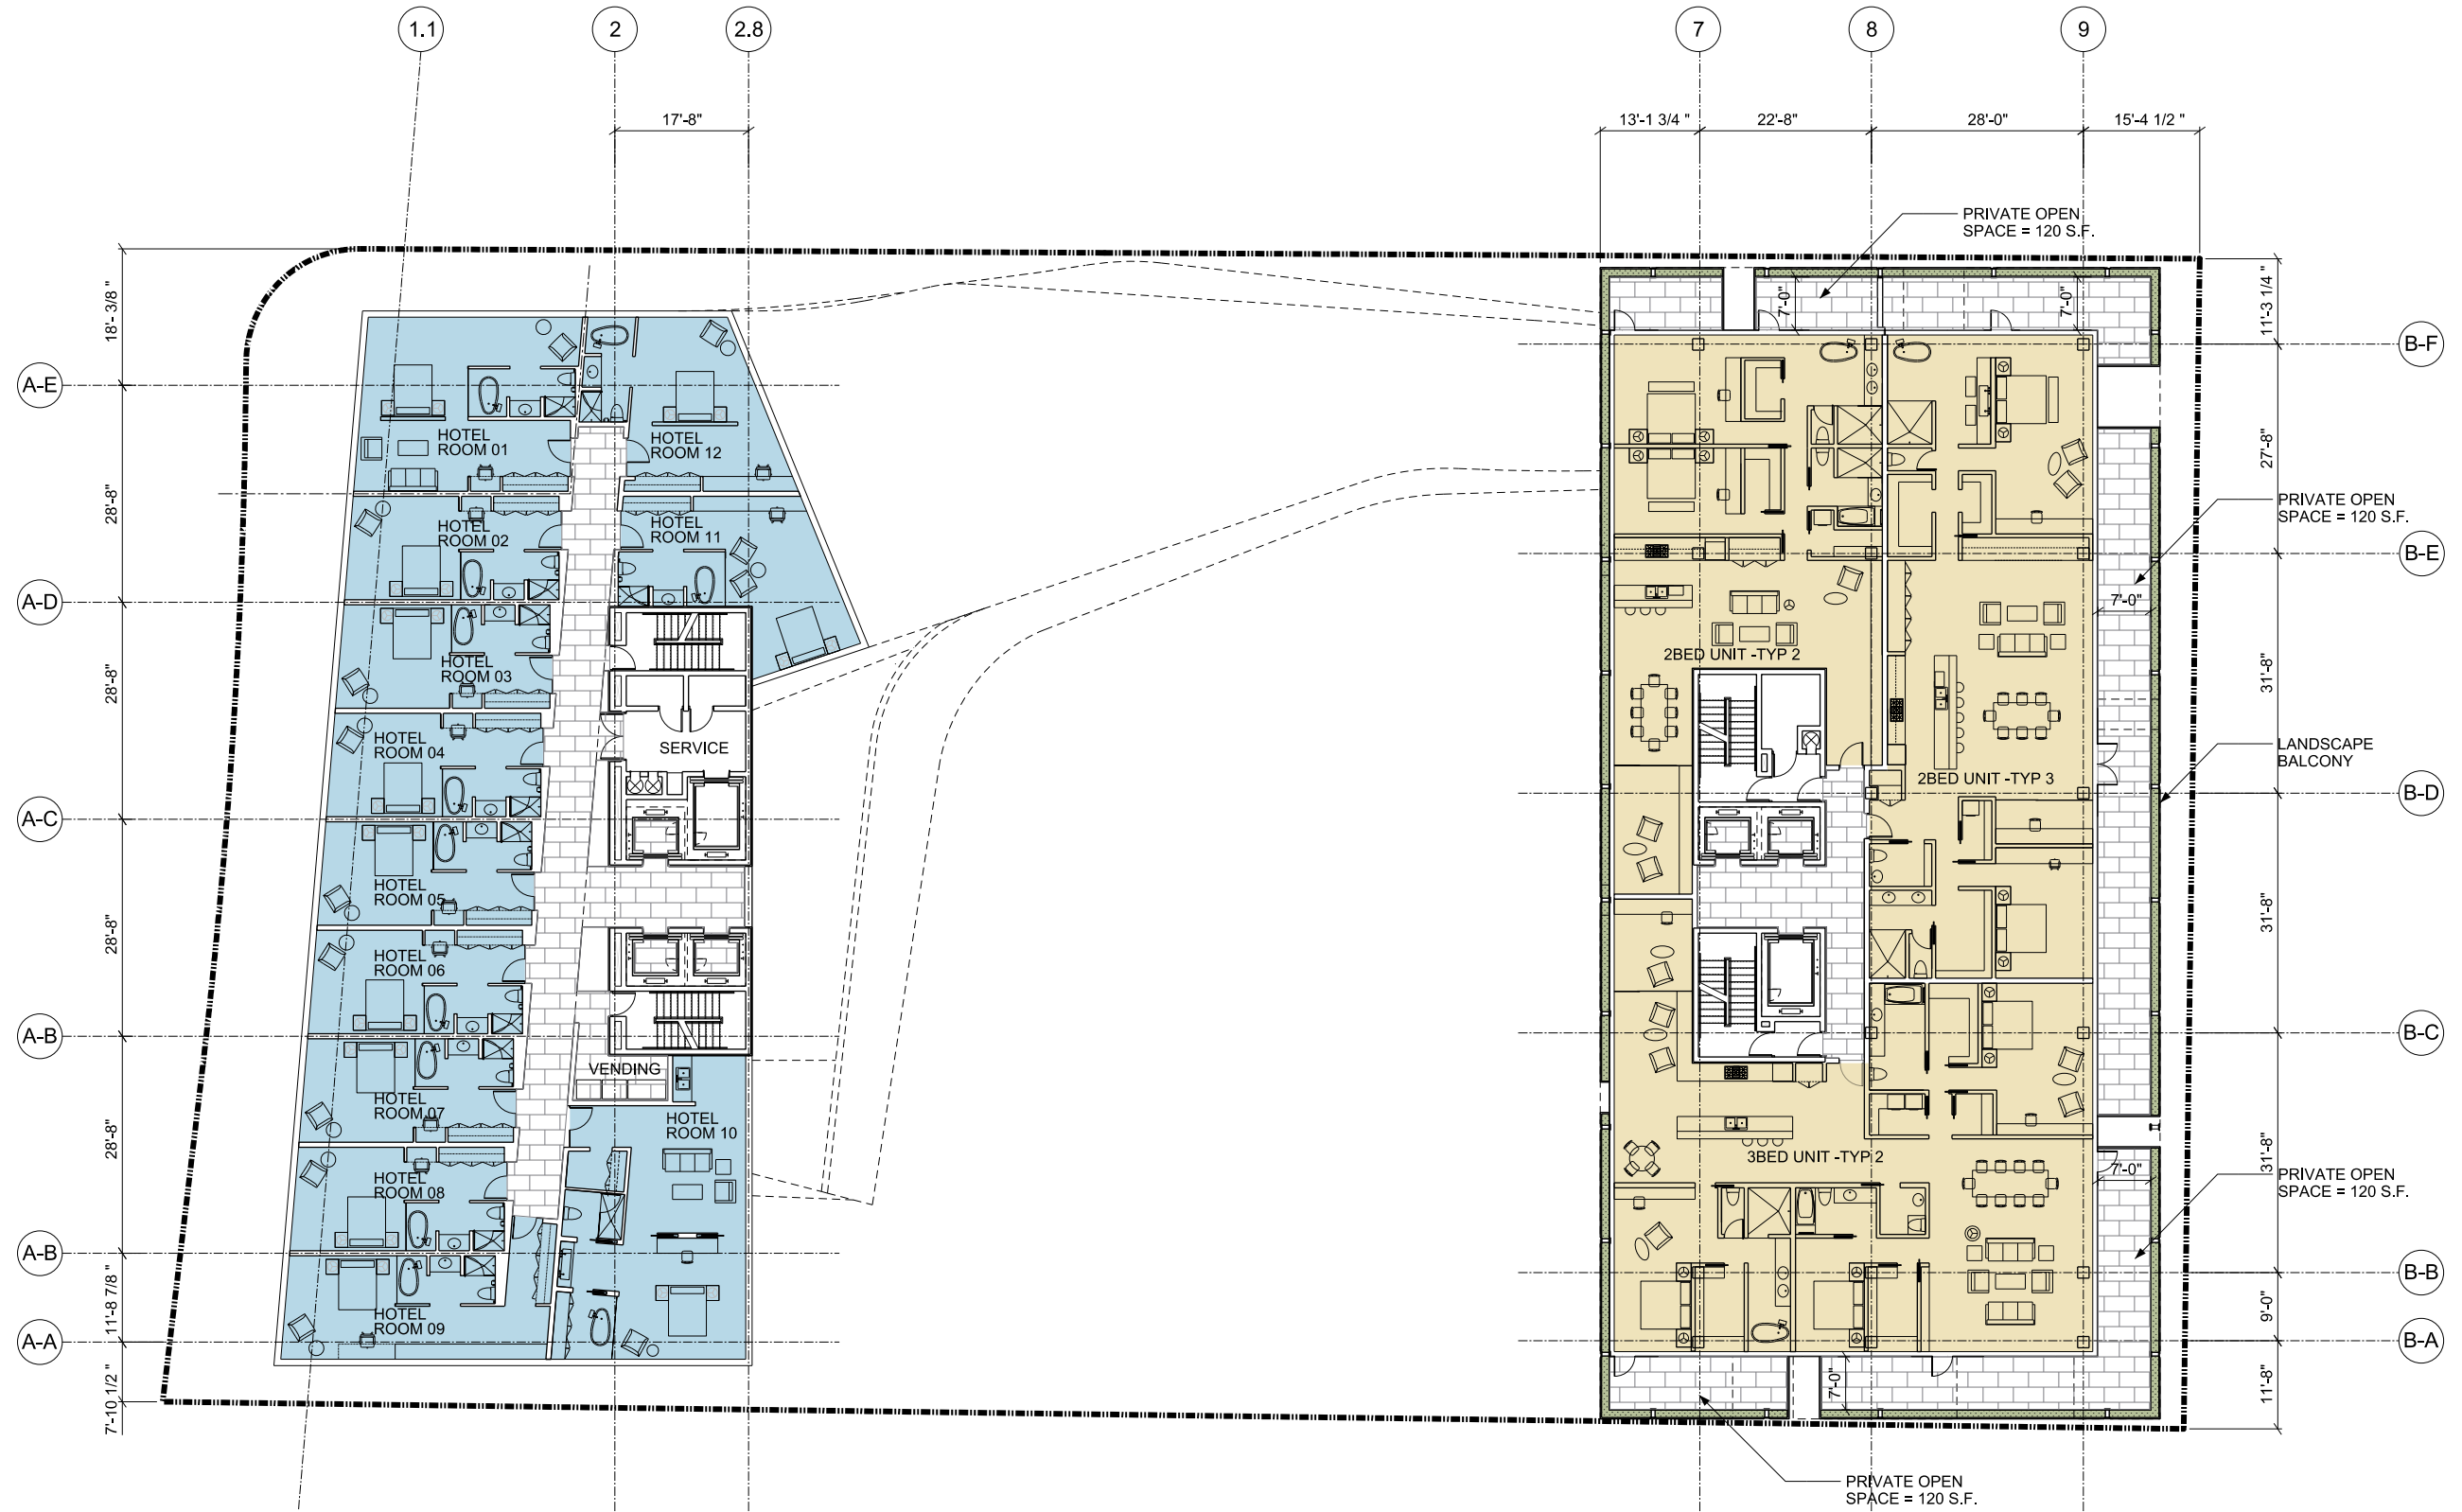

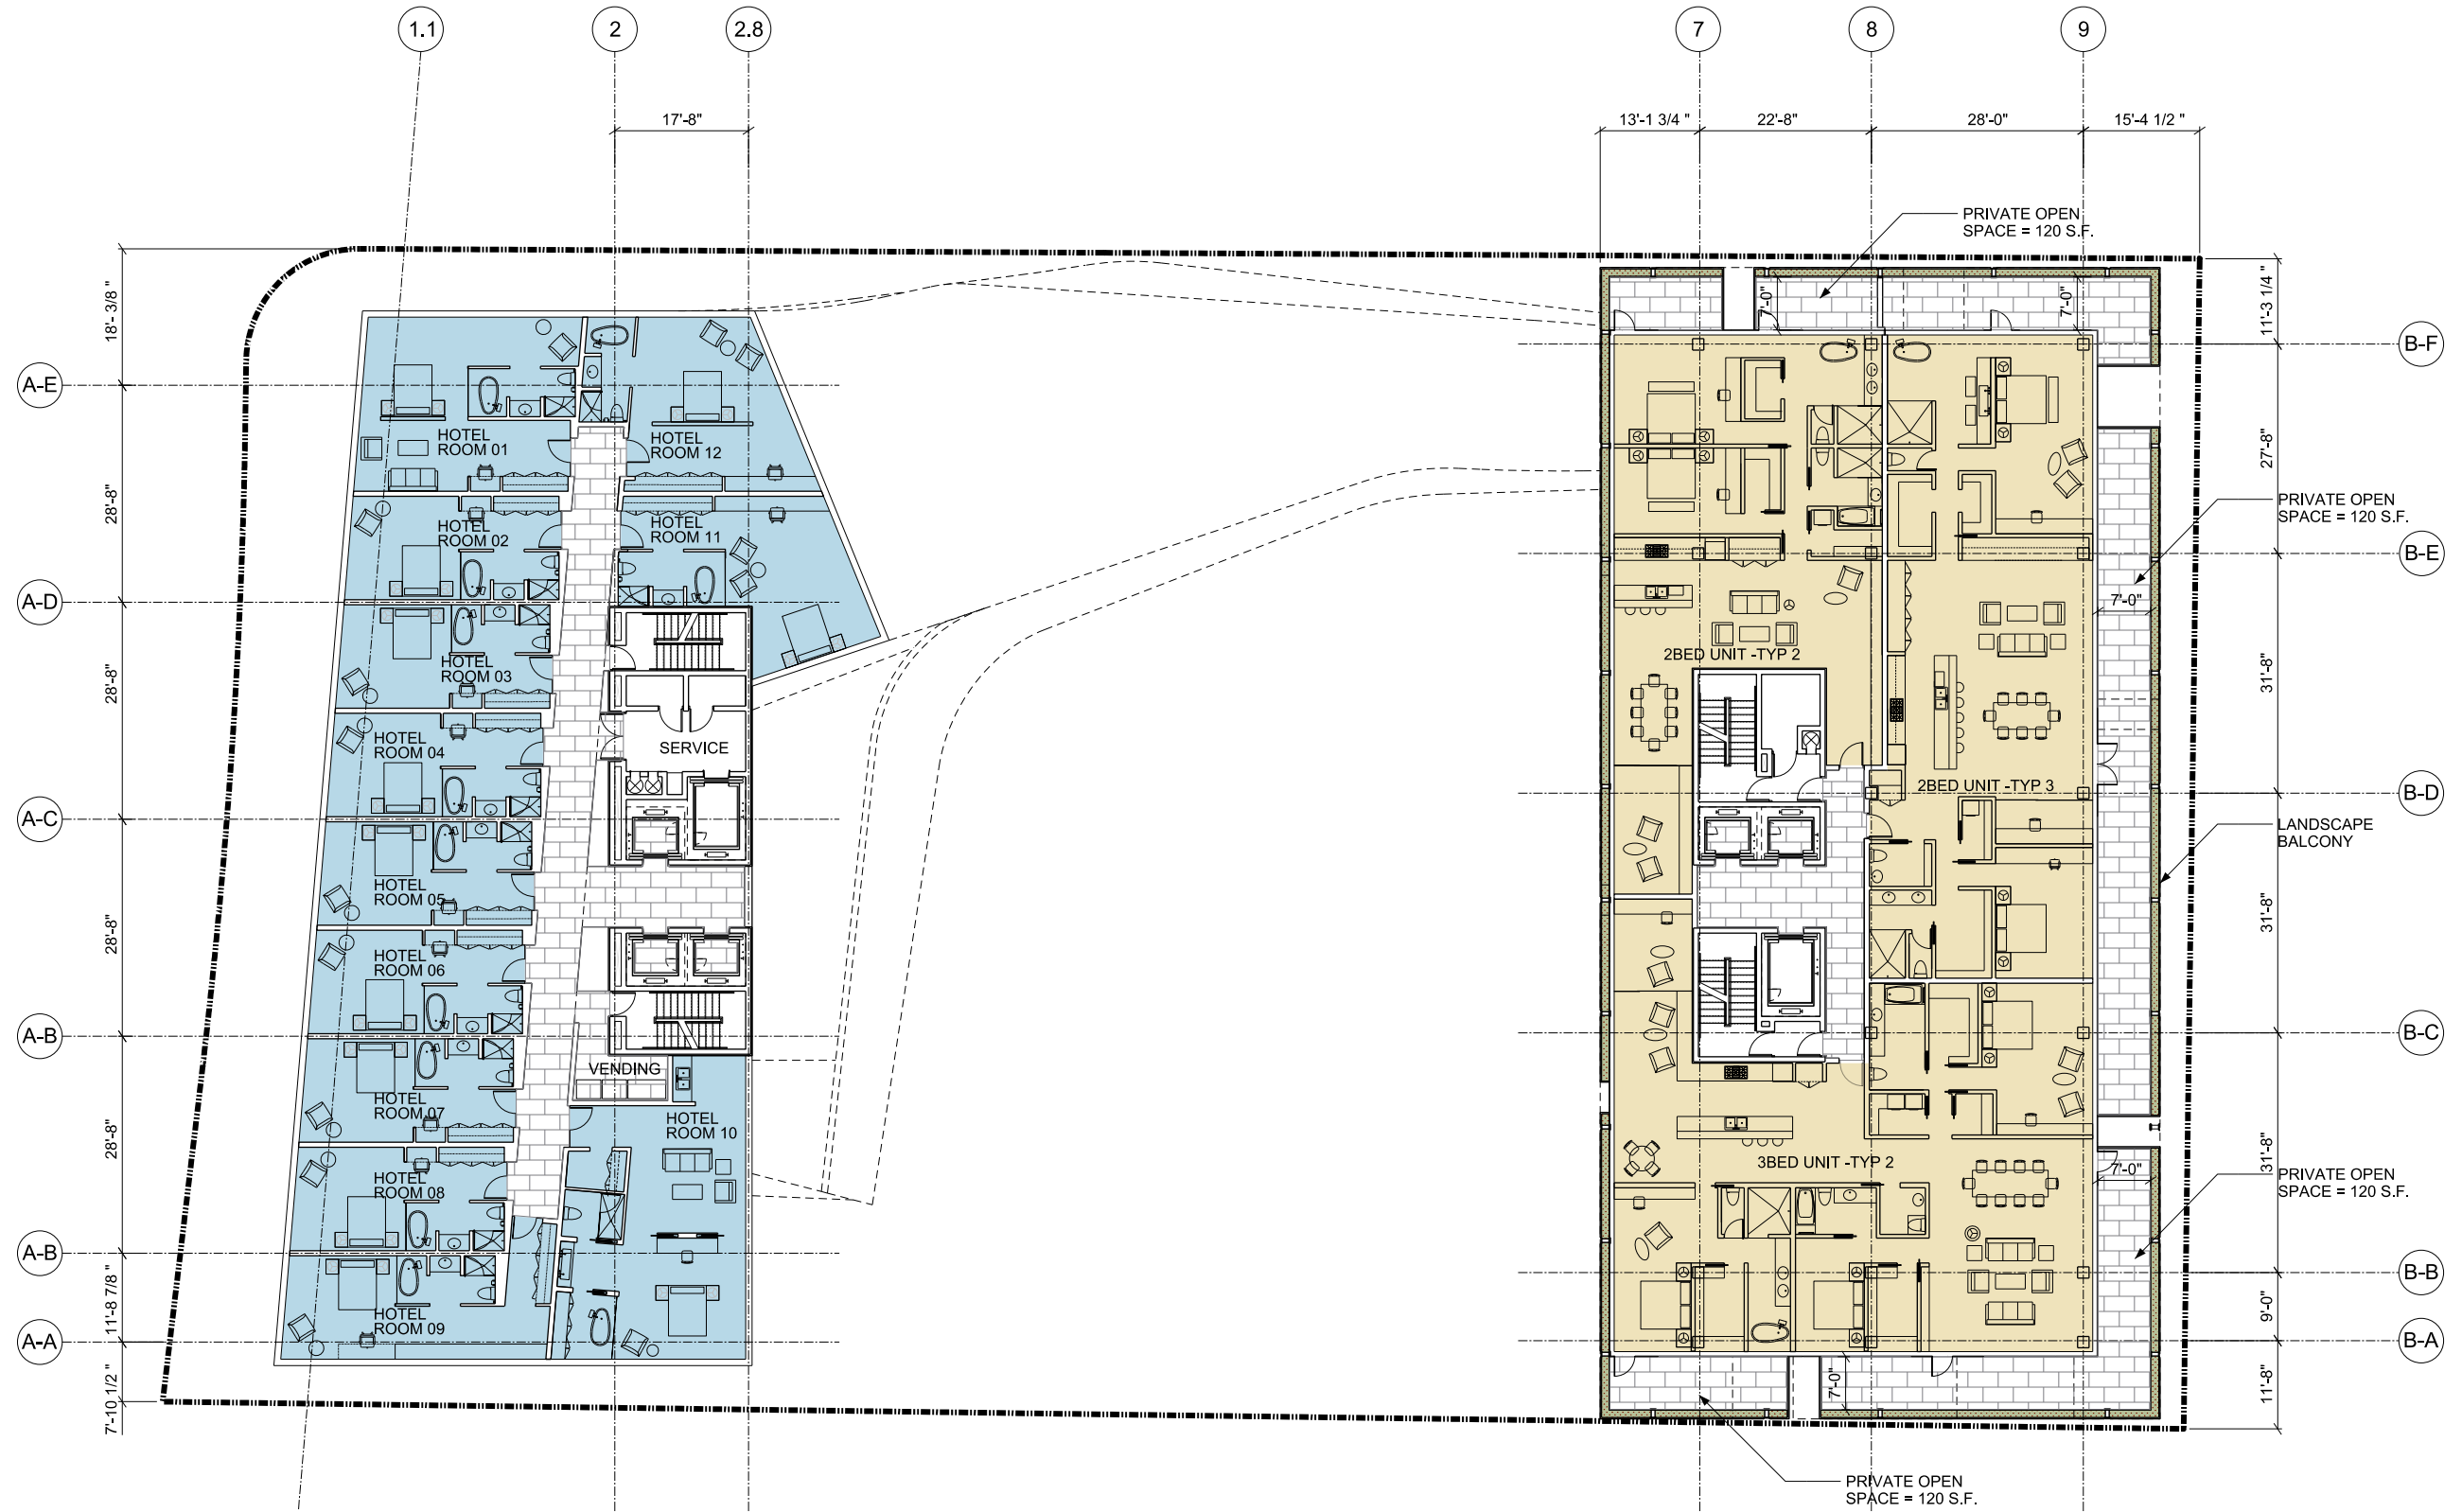

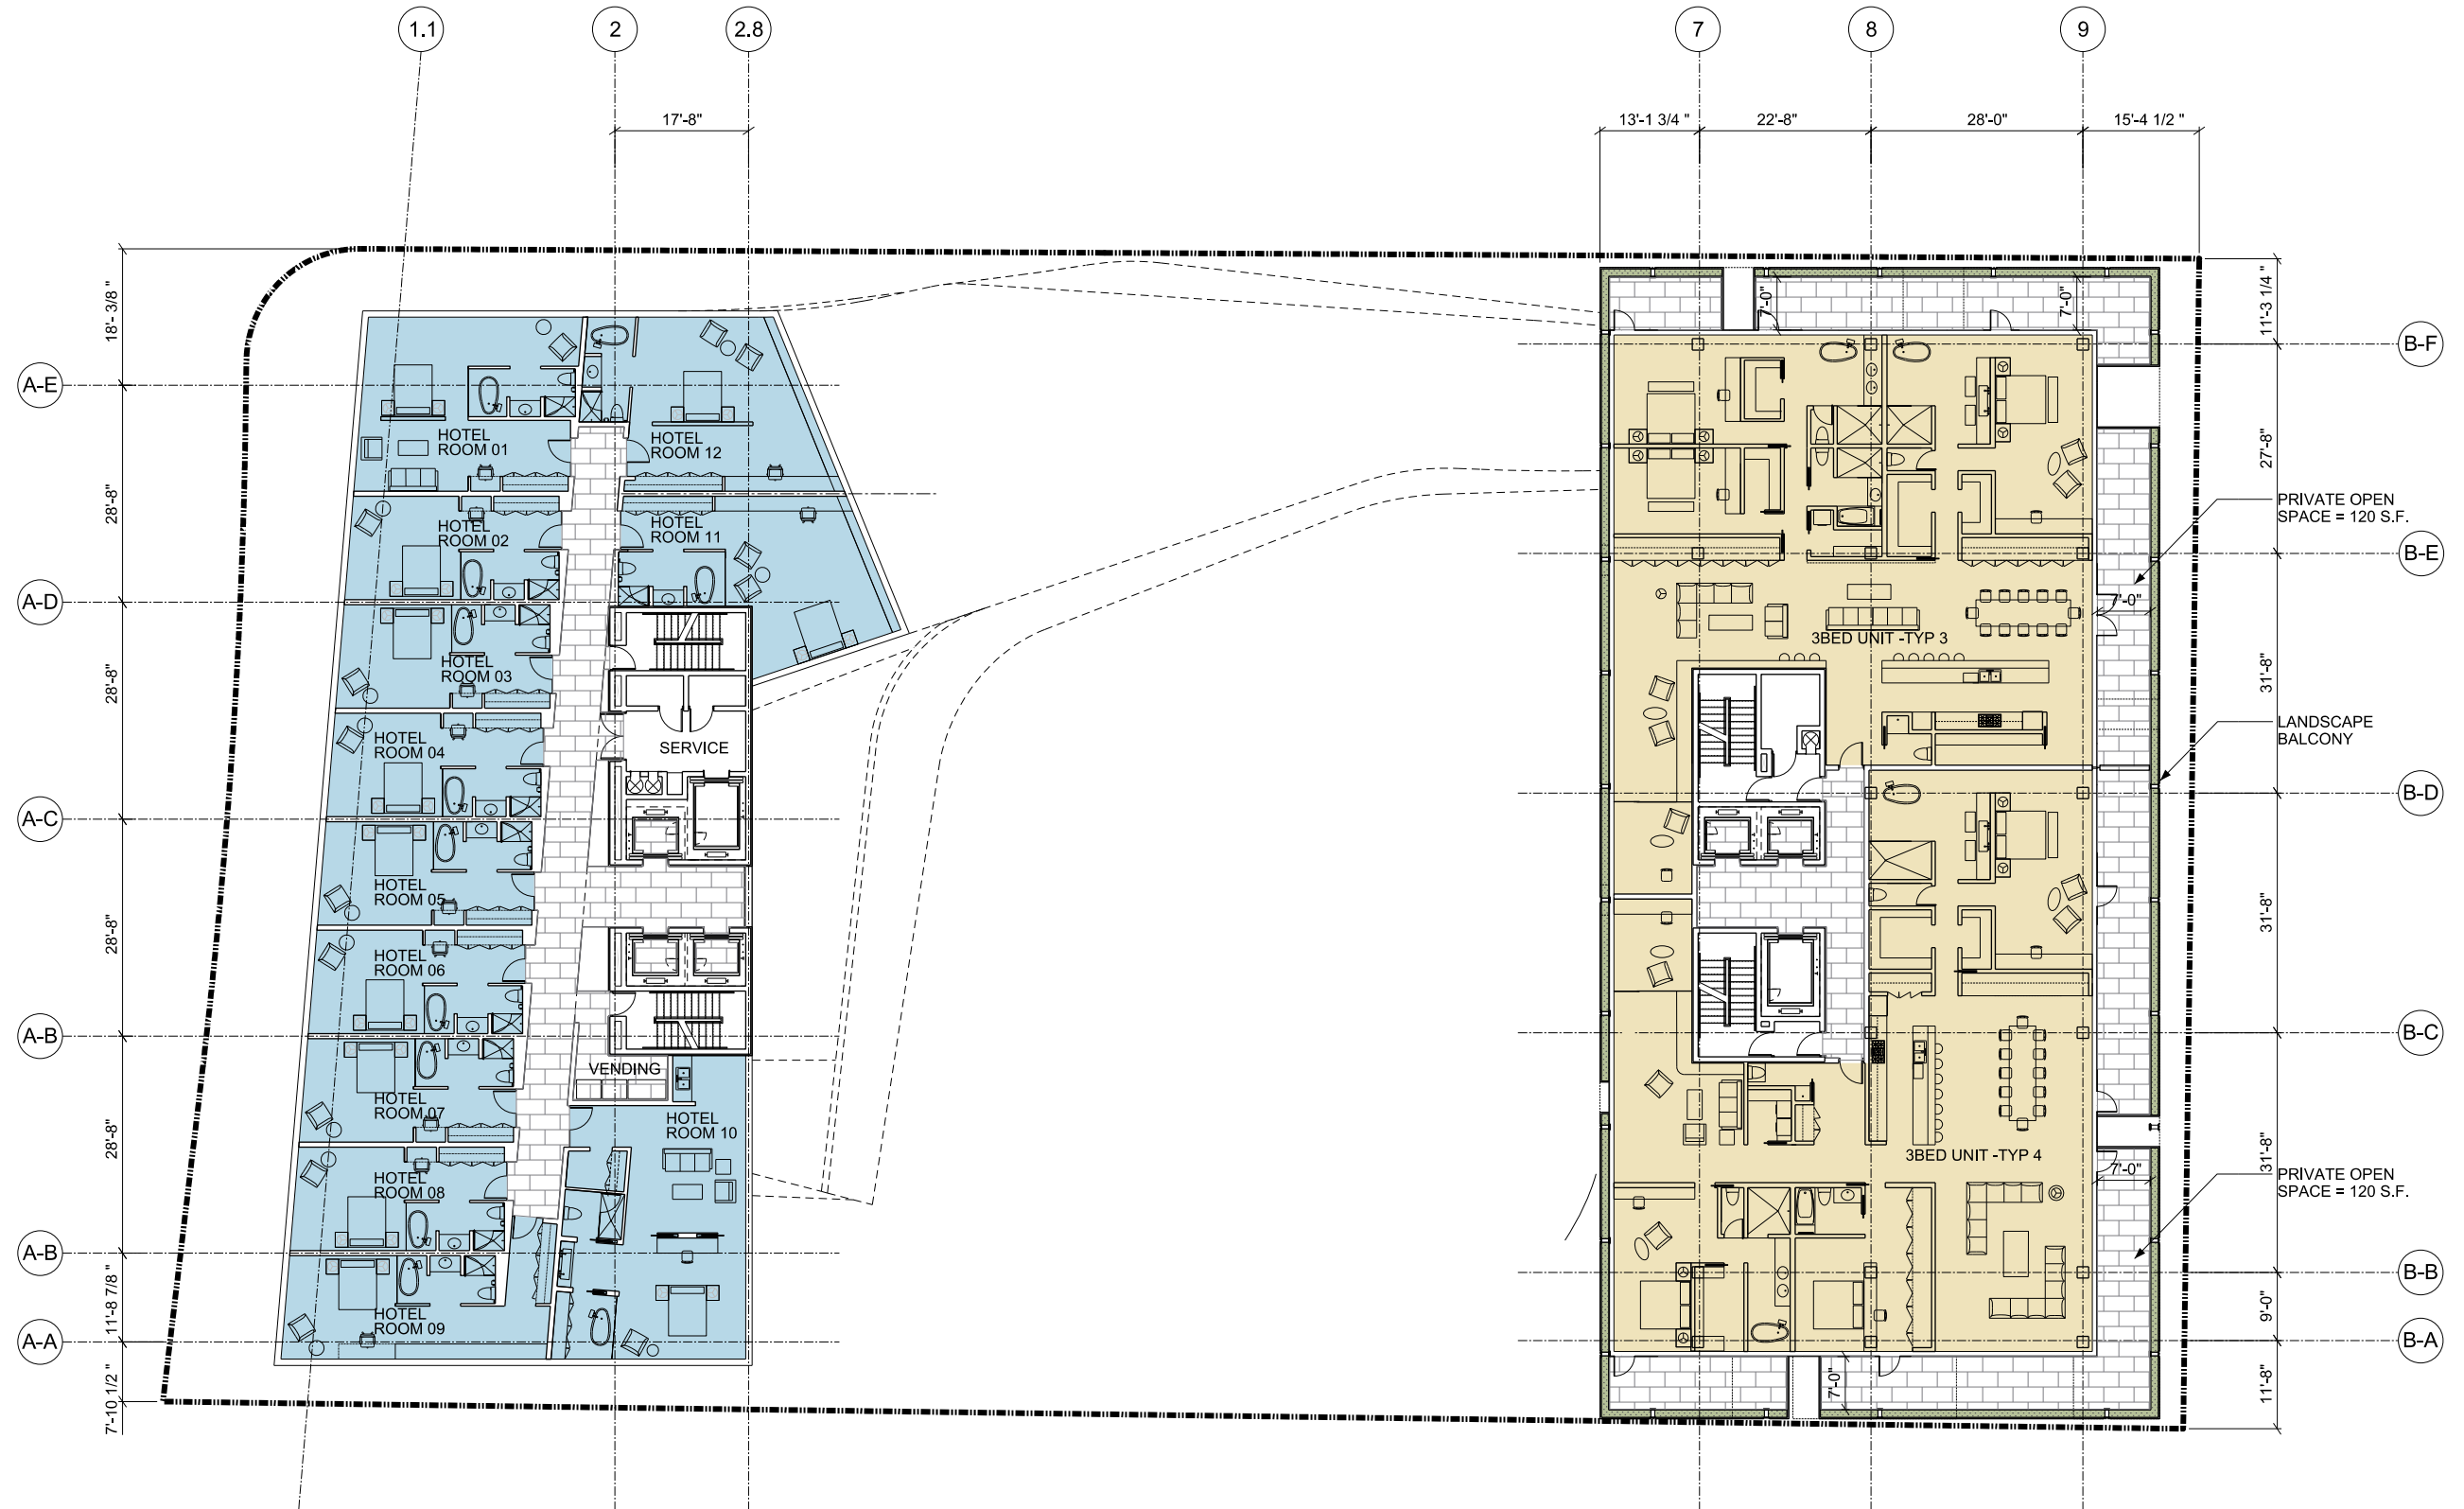

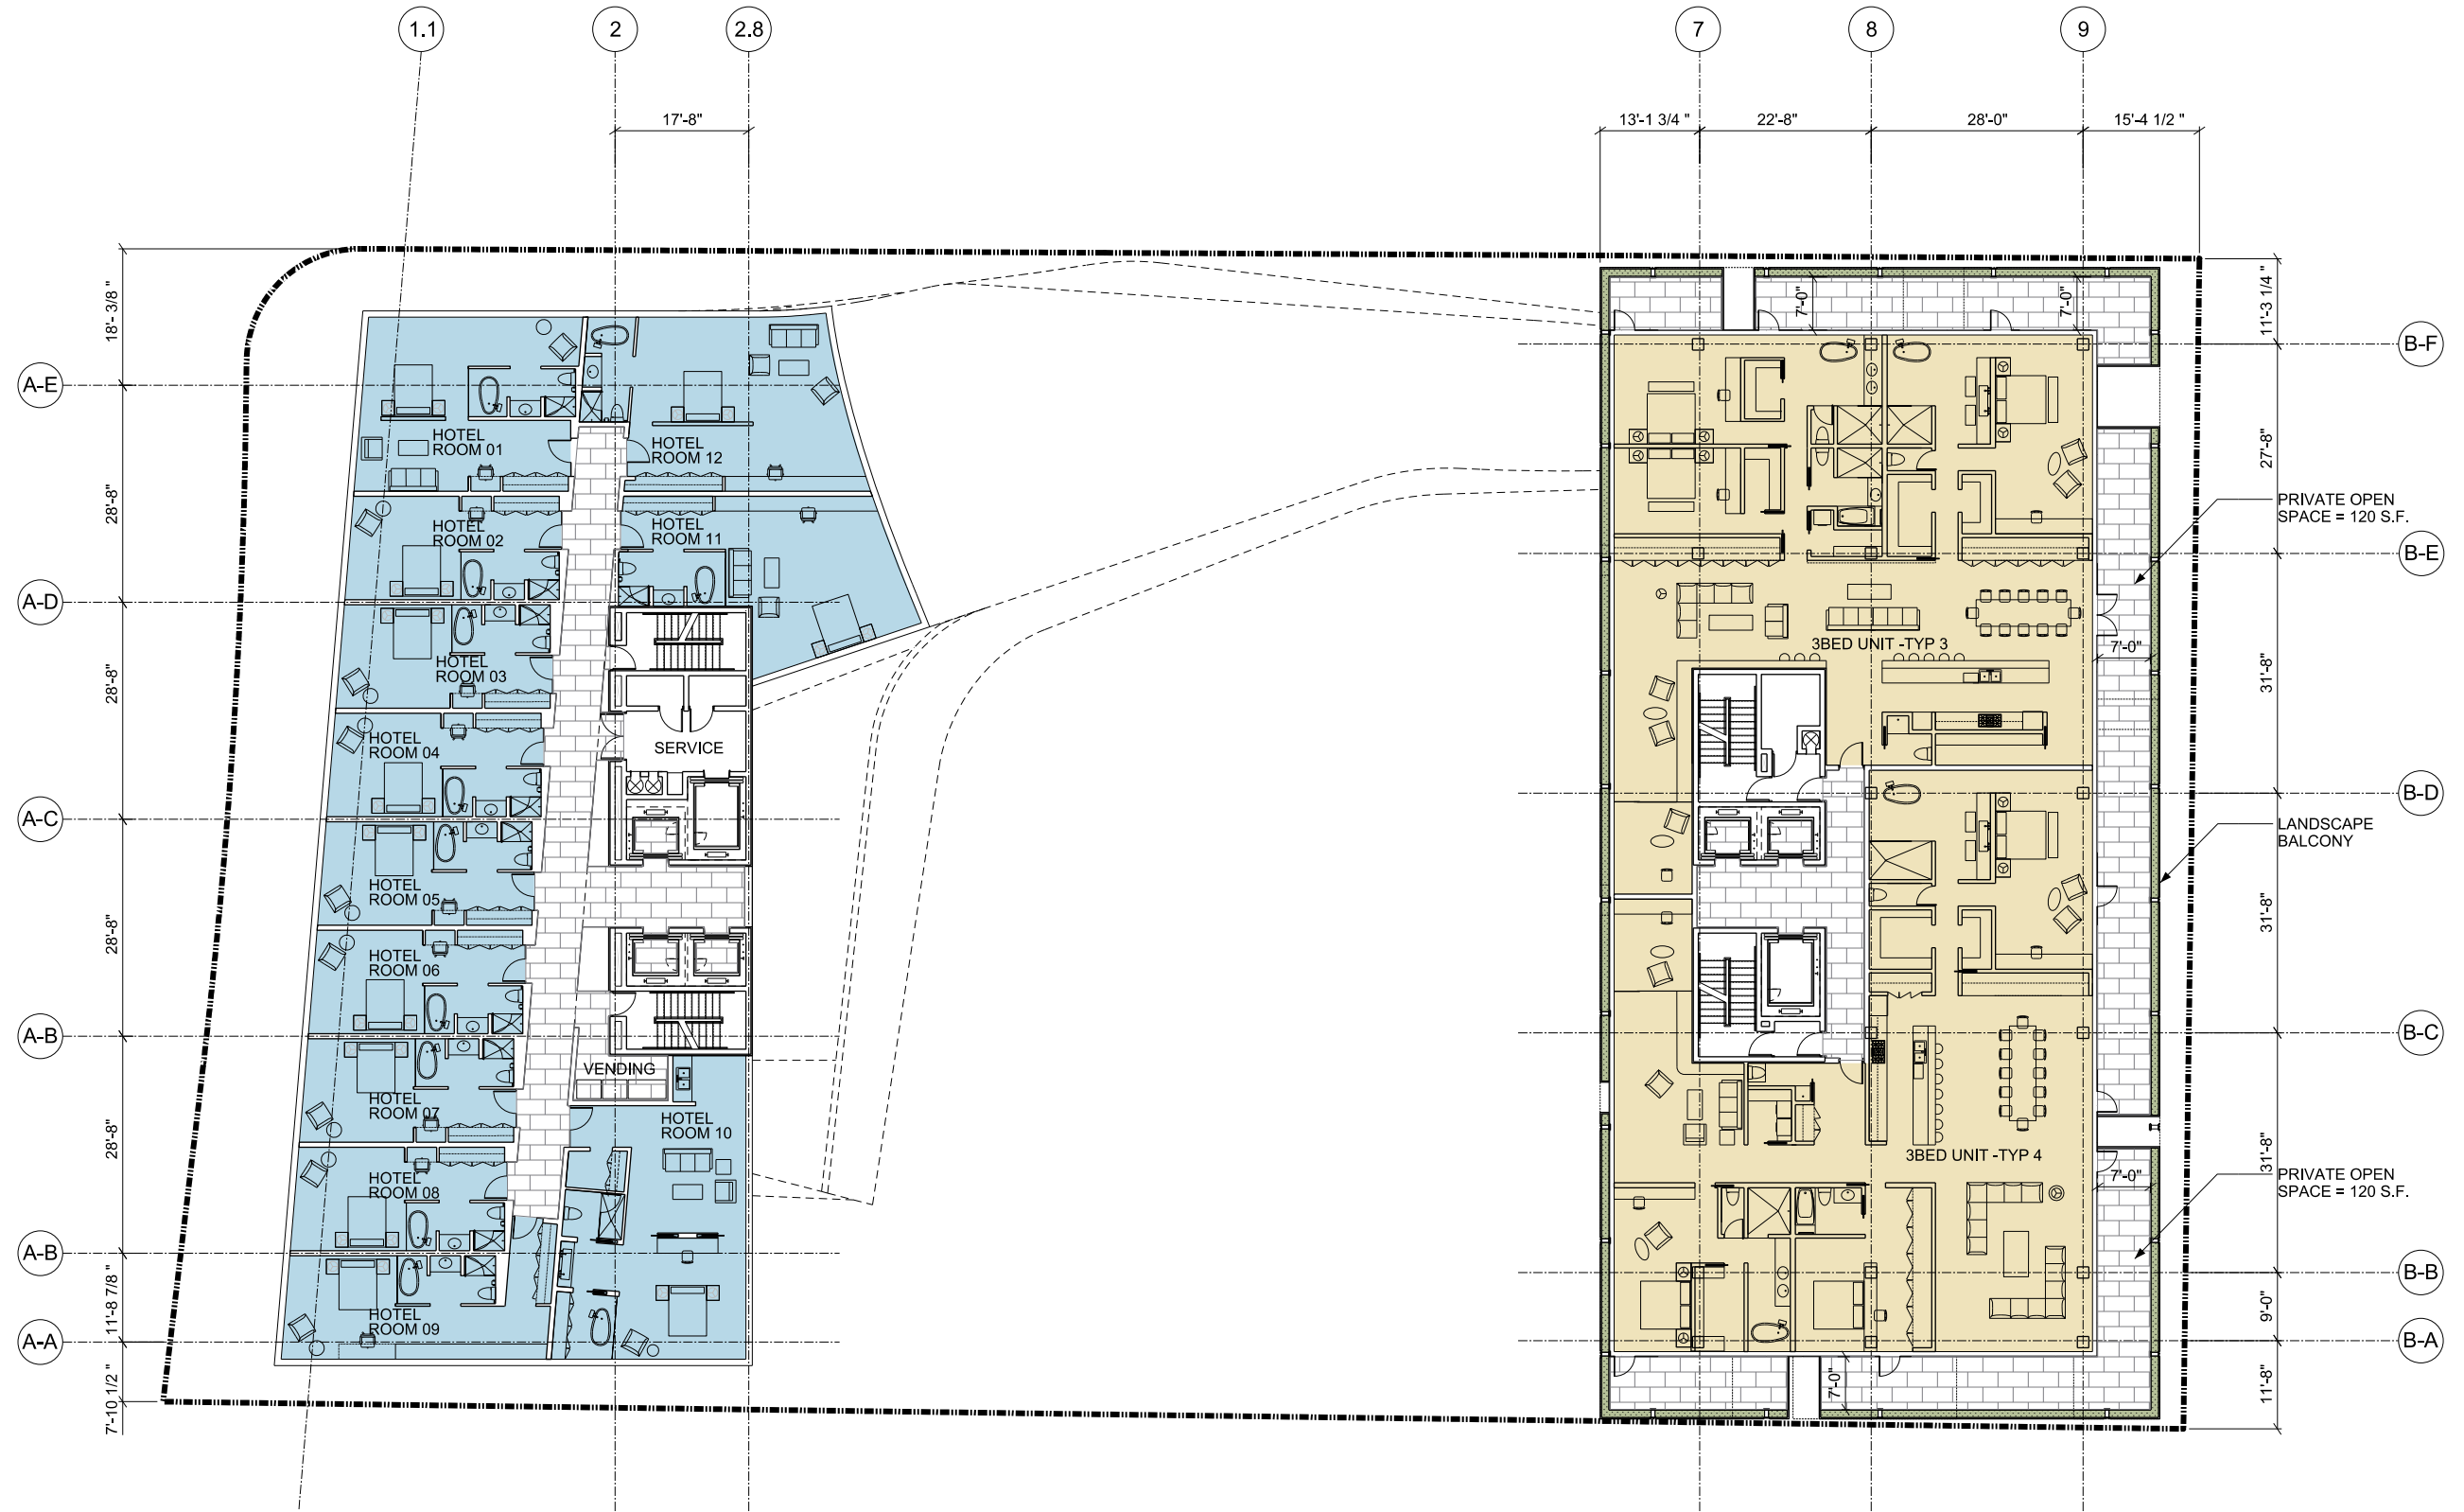

FL 12